




**MAP OF APPLICATION SITE INCLUDING 36 LOCHEAGLES RISE (BLUE OUTLINE) & SOUTHEAST EMBANKMENT AREAS OF 30 & 32 LOCHEAGLES RISE (ORANGE SHADING)**




**BUILDING AREA LEGEND**

- BOTHY
- GARAGE
- MAIN LEVEL
- MECH.
- SECOND LEVEL


GROSS FLOOR AREA - HOUSE (IMPERIAL)	
MAIN LEVEL	8,076 SF
SECOND LEVEL	3,853 SF
TOTAL	11,929 SF
GROSS FLOOR AREA - BOTHY (IMPERIAL)	
BOTHY	1,903 SF
TOTAL	1,903 SF
GROSS FLOOR AREA - GARAGE (IMPERIAL)	
GARAGE	1,264 SF
GARAGE	459 SF
MECH.	119 SF
TOTAL	1,842 SF
TOTAL	15,674 SF
GROSS FLOOR AREA - HOUSE (METRIC)	
MAIN LEVEL	750 m <sup>2</sup>
SECOND LEVEL	358 m <sup>2</sup>
TOTAL	1,108 m <sup>2</sup>
GROSS FLOOR AREA - BOTHY (METRIC)	
BOTHY	177 m <sup>2</sup>
TOTAL	177 m <sup>2</sup>
GROSS FLOOR AREA - GARAGE (METRIC)	
GARAGE	117 m <sup>2</sup>
GARAGE	43 m <sup>2</sup>
MECH.	11 m <sup>2</sup>
TOTAL	171 m <sup>2</sup>
TOTAL	1,456 m <sup>2</sup>

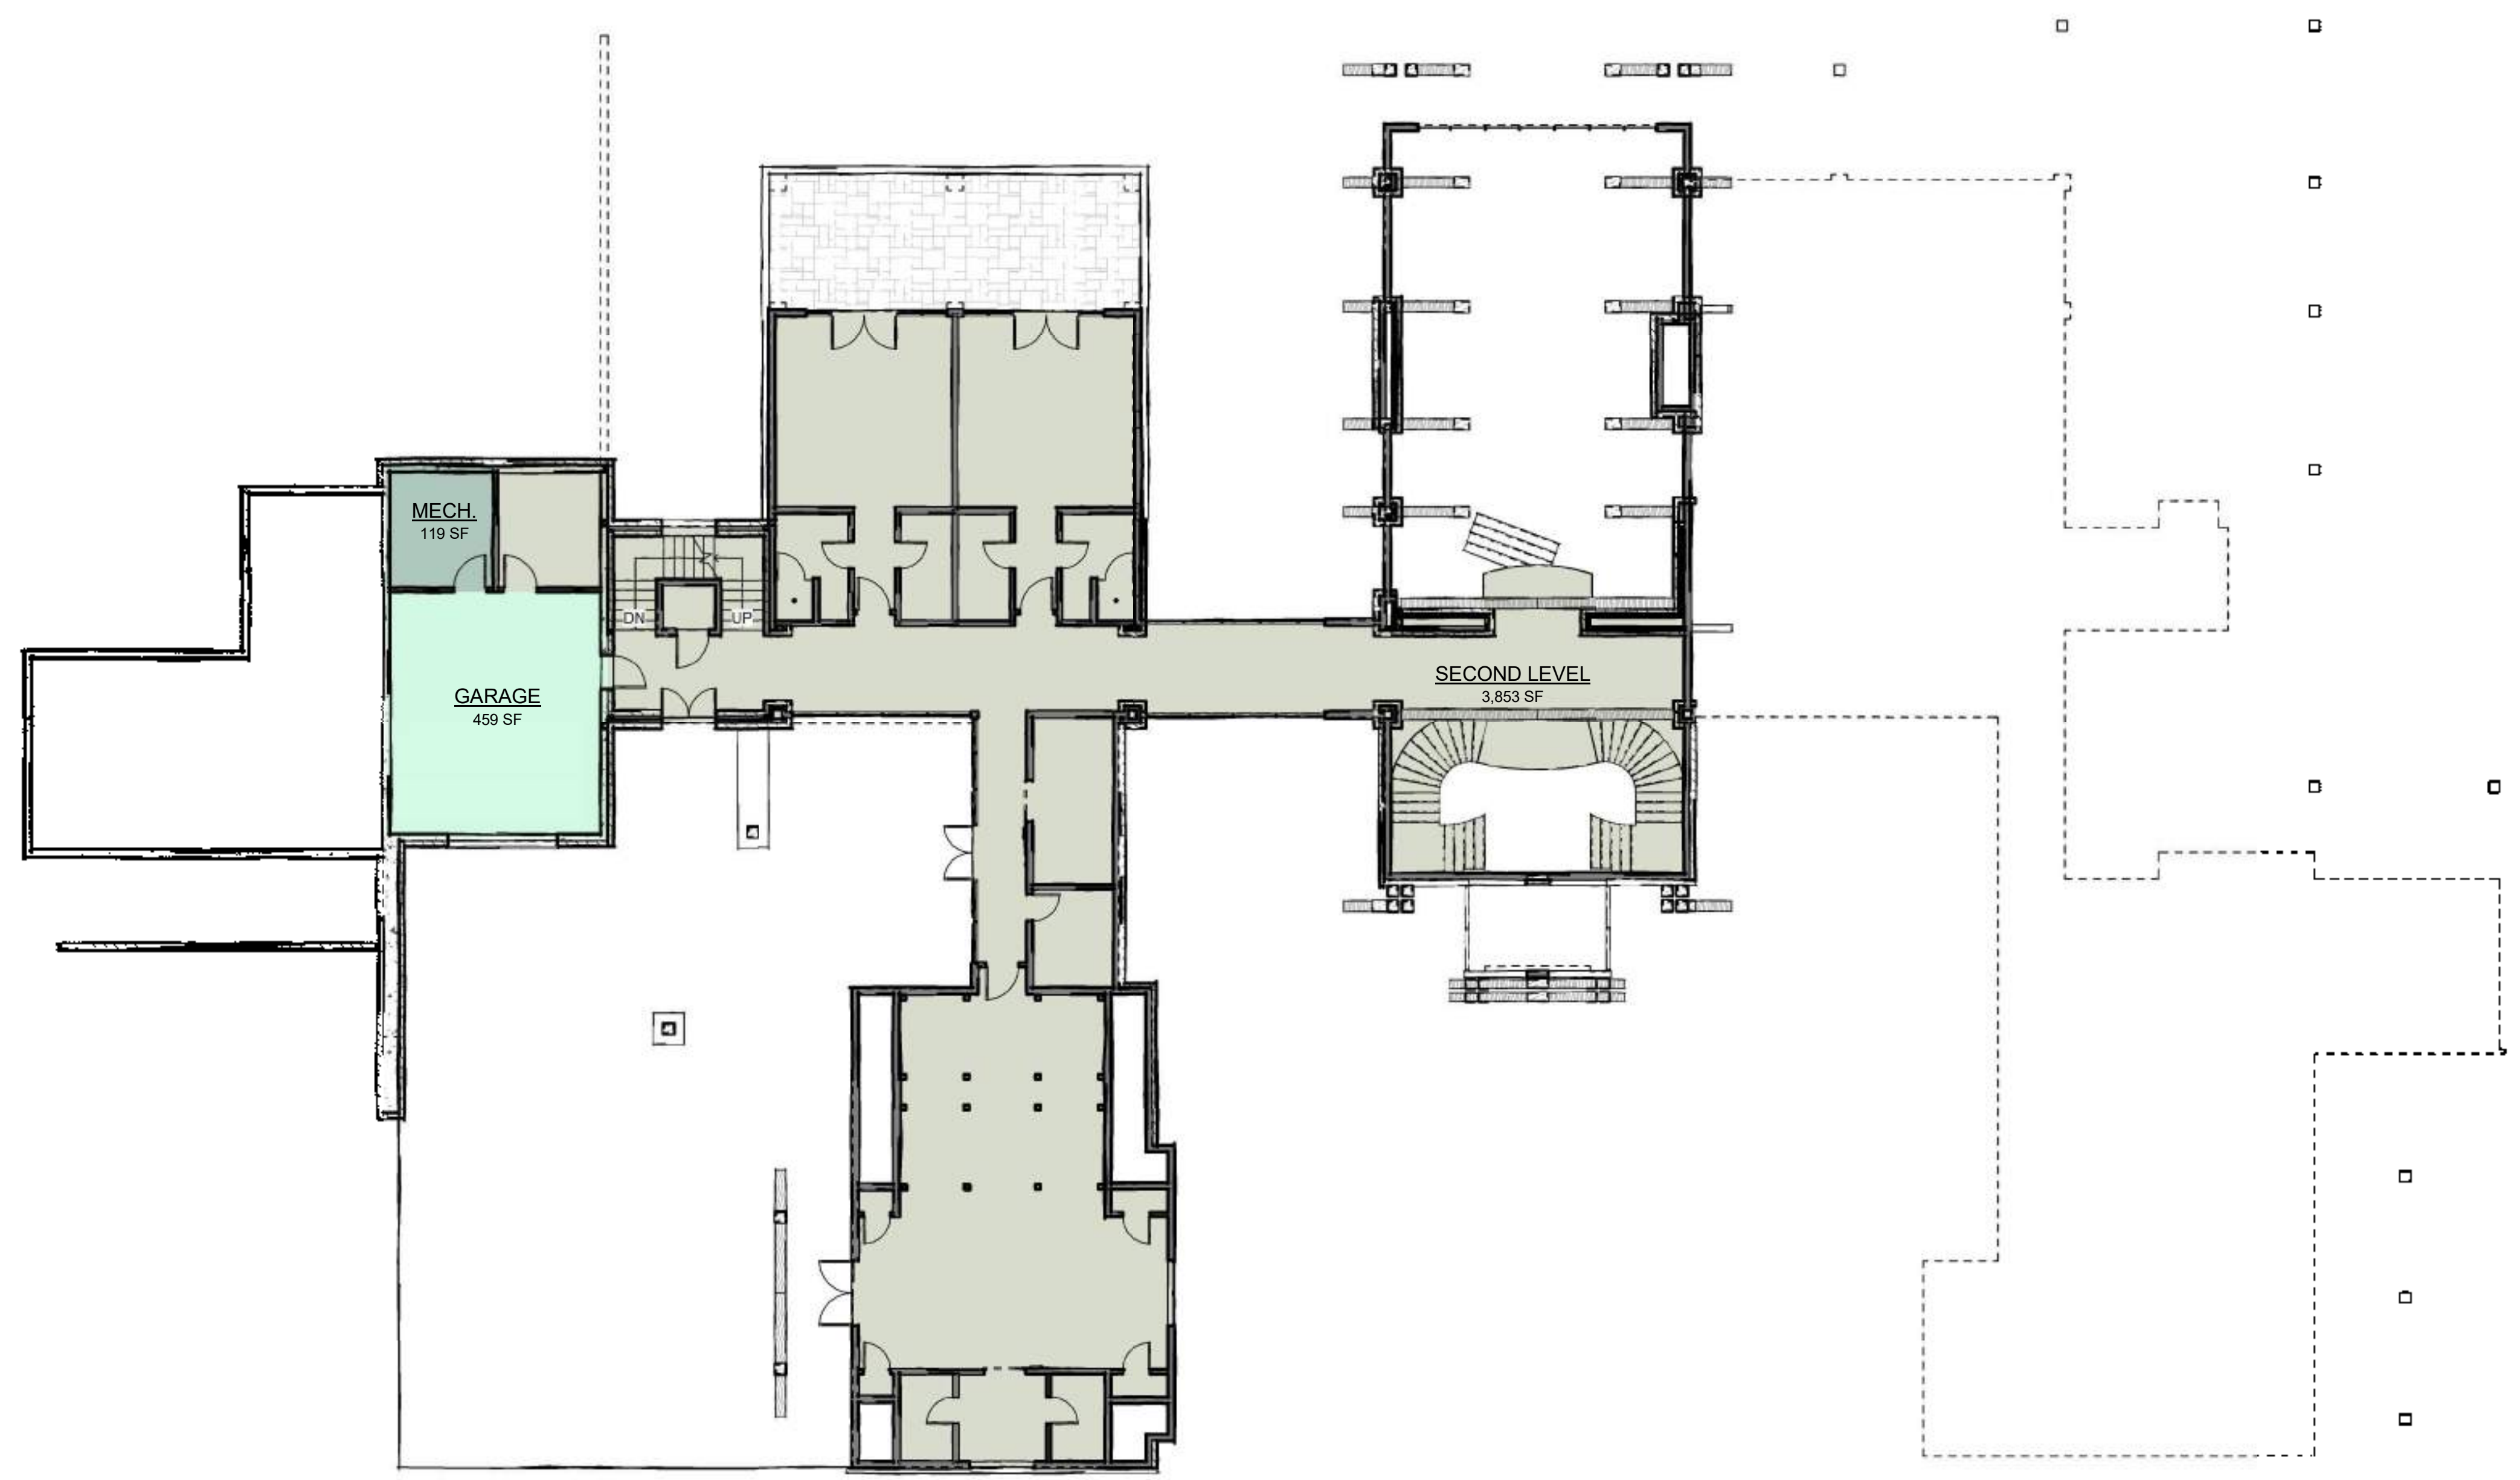

② SECOND LEVEL GROSS FLOOR AREA  
3/32" = 1'-0"

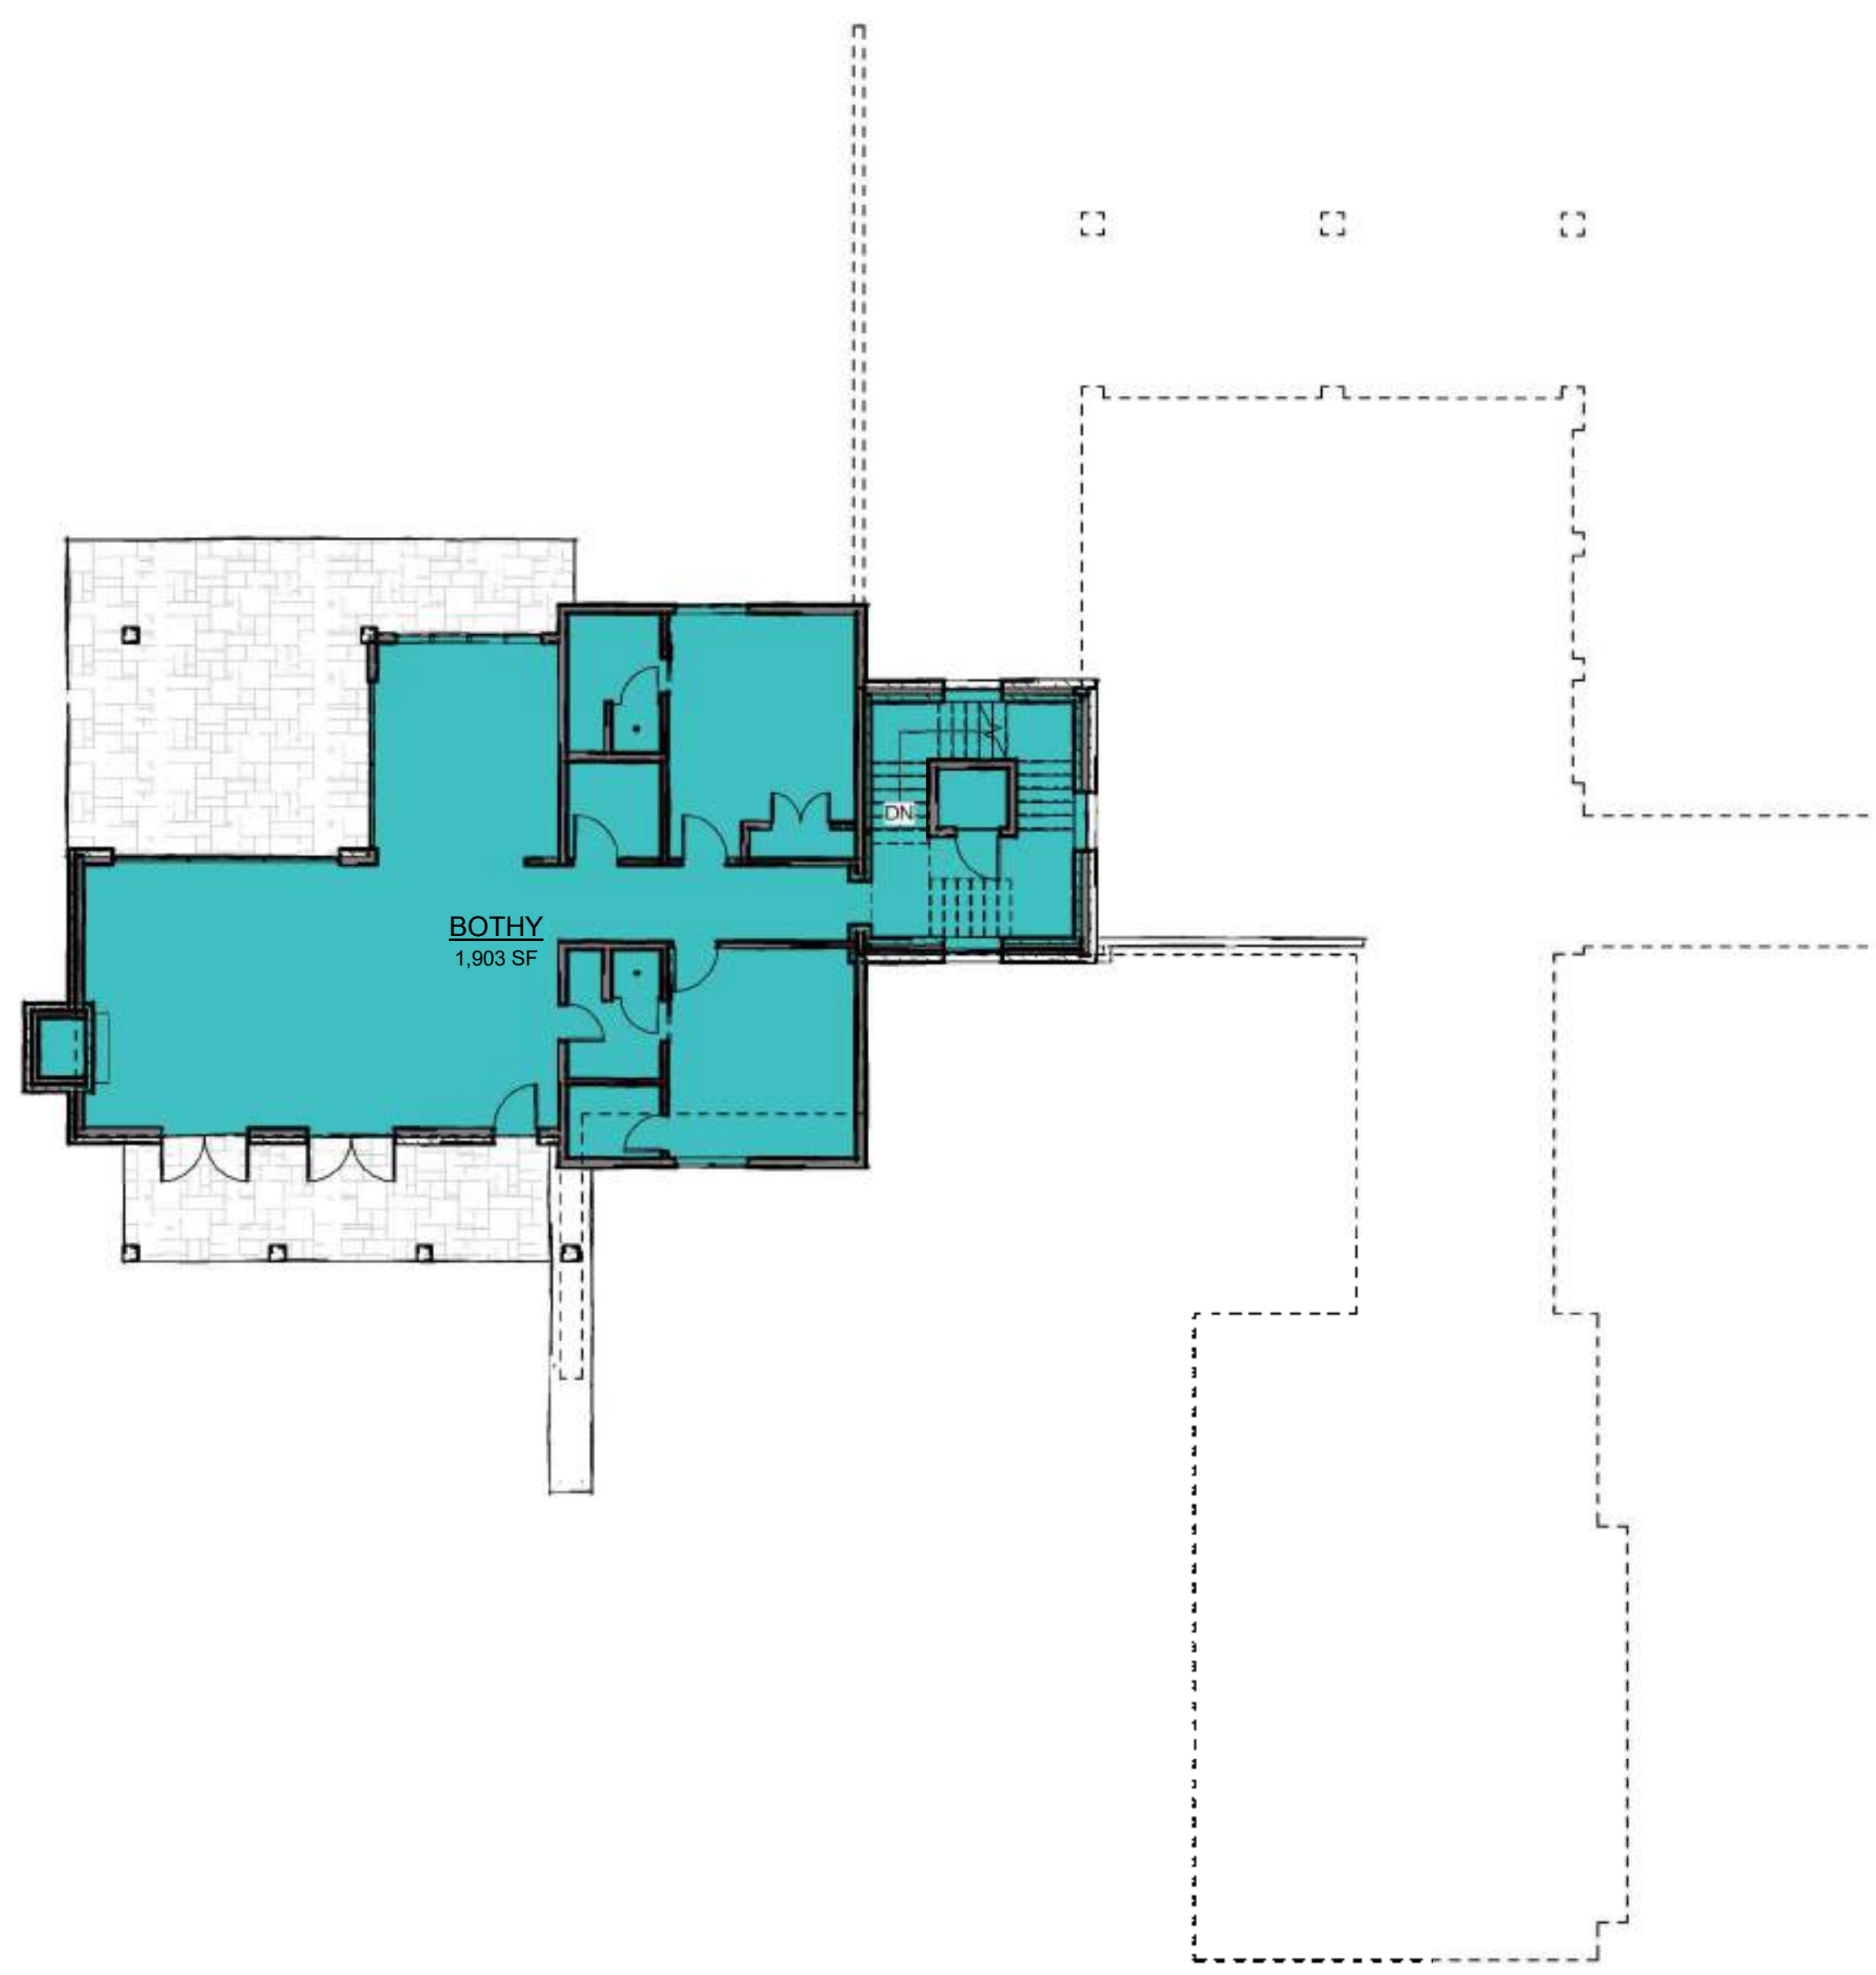

③ BOTHY LEVEL GROSS FLOOR AREA  
3/32" = 1'-0"

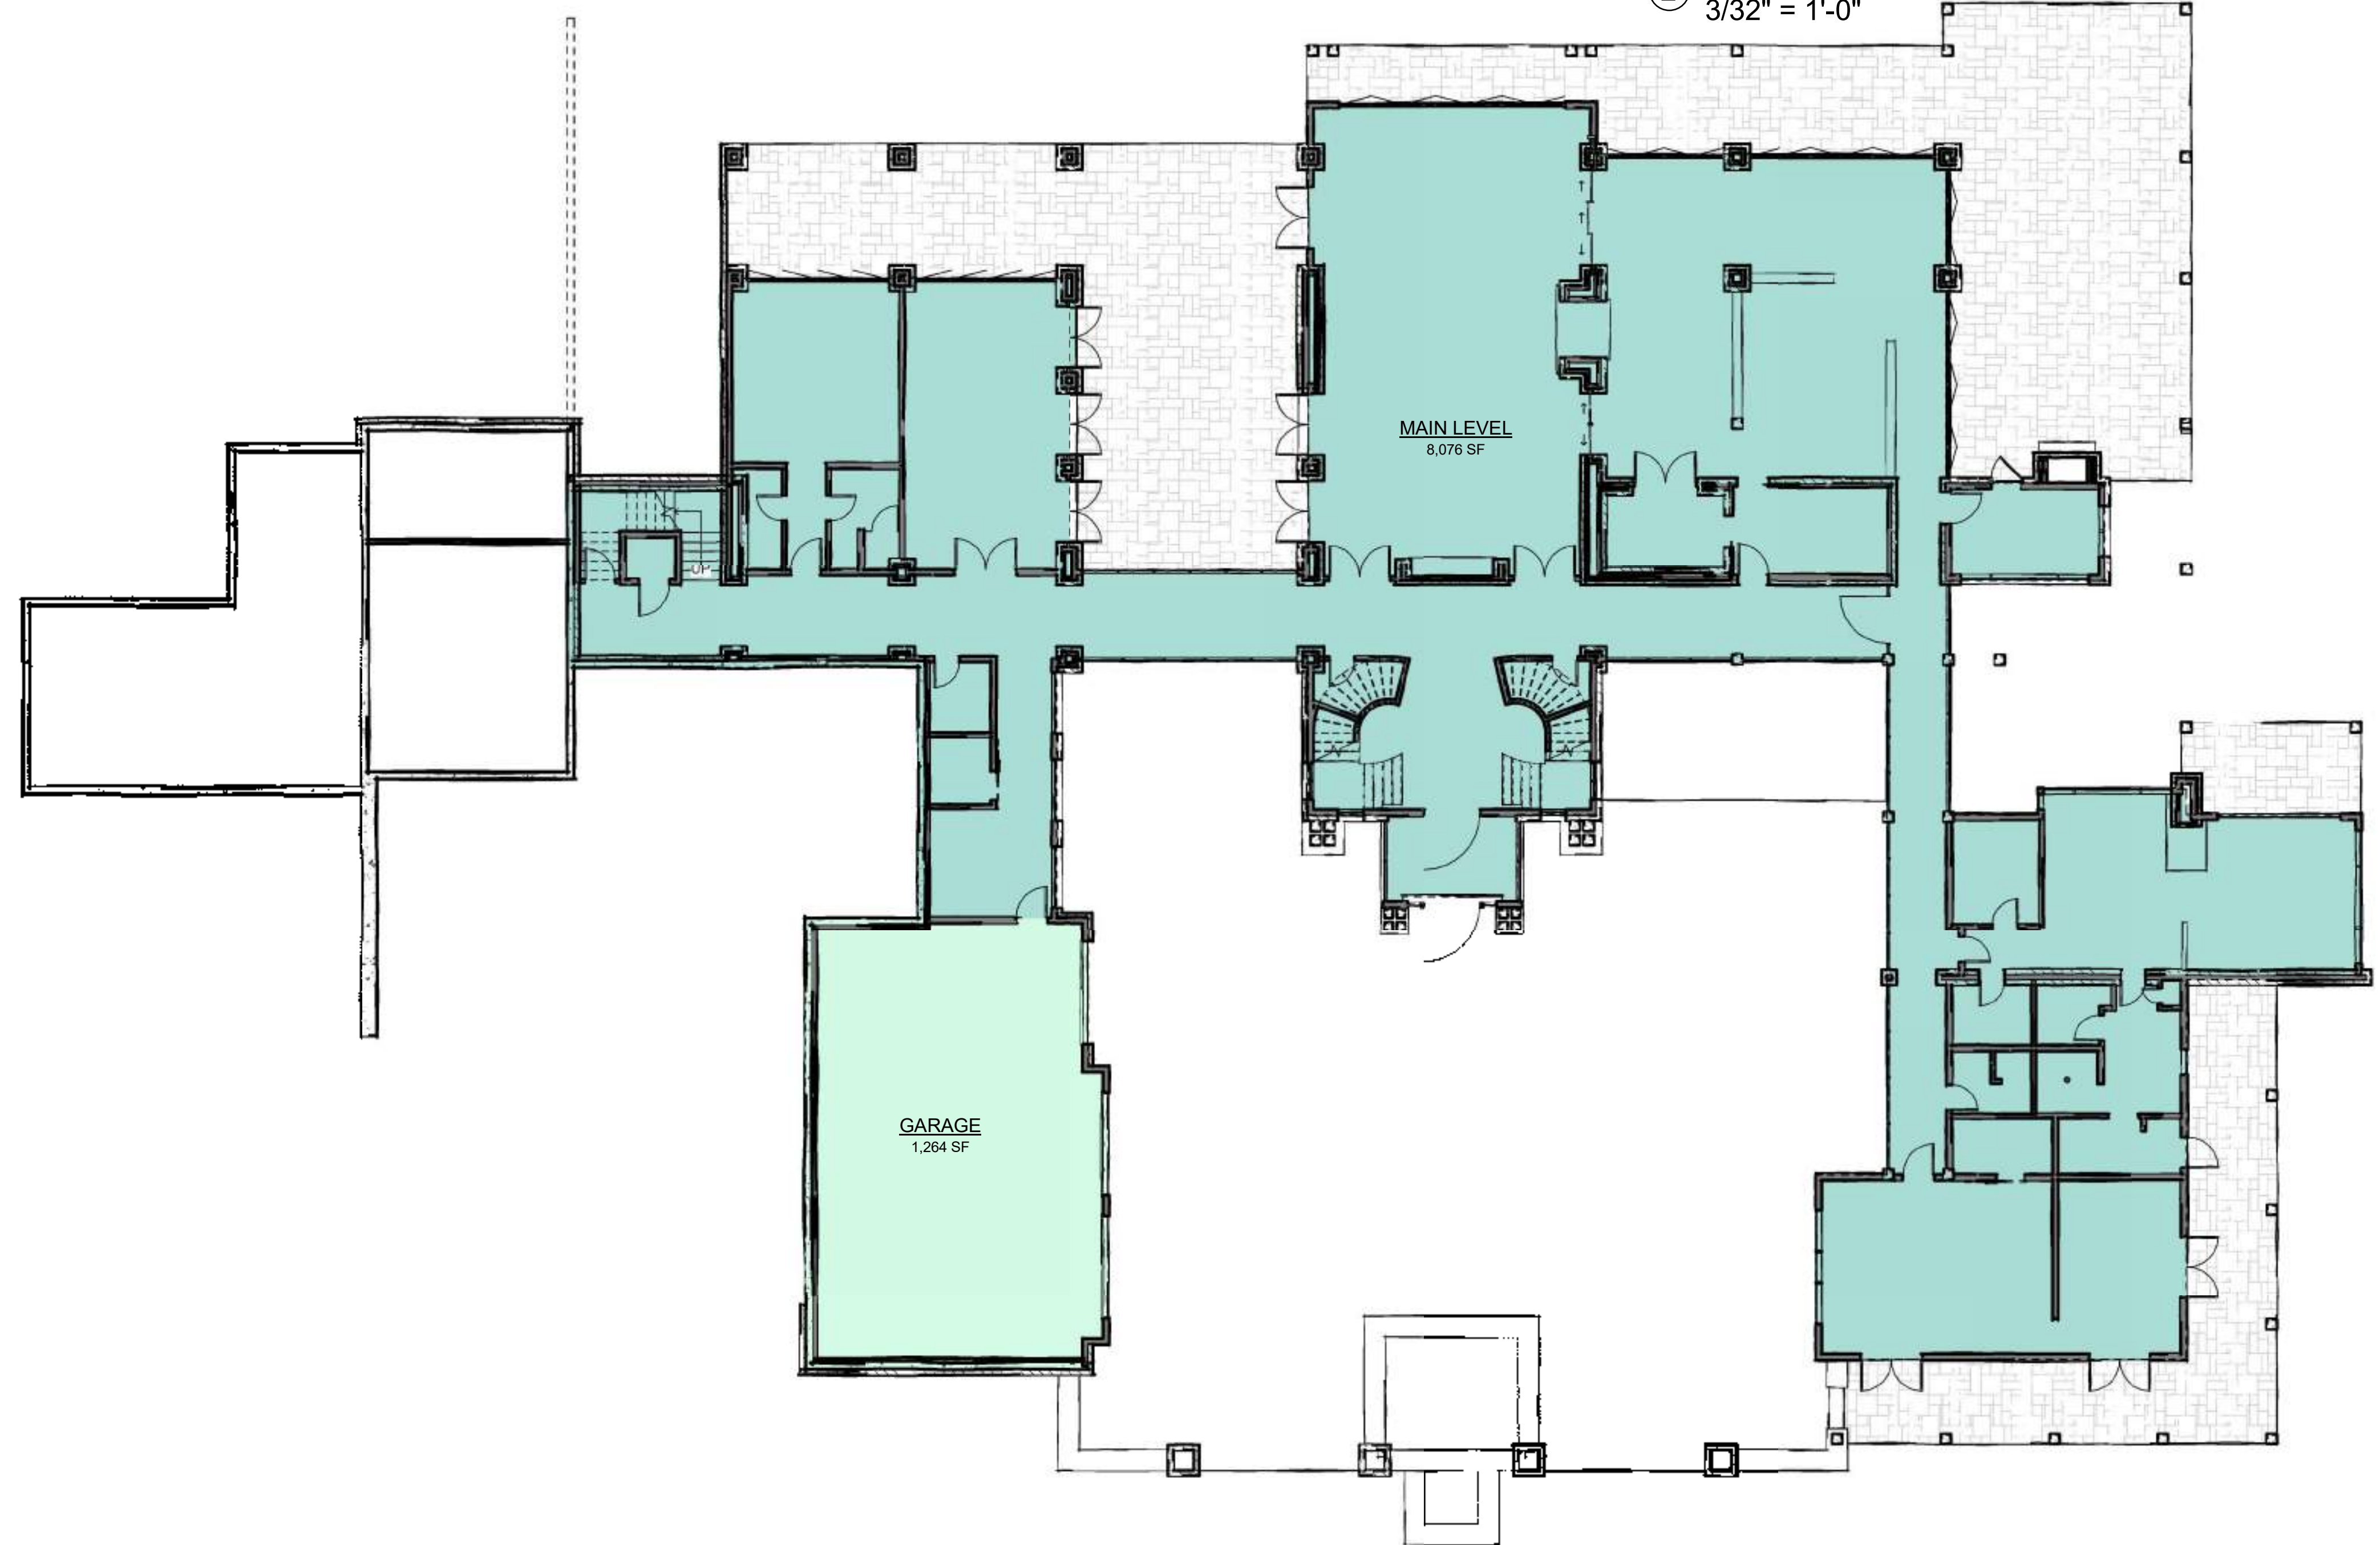

① MAIN LEVEL GROSS FLOOR AREA  
3/32" = 1'-0"

ISSUE NAME	DATE
ISSUE REVIEW	NOV. 28, 2017
PROGRESS SET	DEC. 18, 2017
PROGRESS SET	OCT. 19, 2021

DRAWING TITLE  
AREA PLANS

SHEET NO.

SD1.1





ARCHITECTURE  
PLANNING  
LANDSCAPE  
INTERIORS

Copyright VERTICAL ARTS, INC.  
All Rights Reserved.  
This document, and the design and drawings incorporated herein, are the property of Vertical Arts Inc. and is not to be used, in whole or in part, for any other project without the written authorization from a principal of Vertical Arts, Inc.

BARTLEY RESIDENCE  
L1 - THE EAGLES, LOCH EAGLE RISE  
KINLOCH, NEW ZEALAND  
#1718


ISSUE NAME	DATE
ISSUE REVIEW	NOV. 26, 2017
PROGRESS SET	DEC. 18, 2017
PROGRESS SET	OCT. 19, 2018

DRAWING TITLE  
SECOND LEVEL FLOOR PLAN

SHEET NO.

SD2.2

10/19/2021 4:34:15 PM

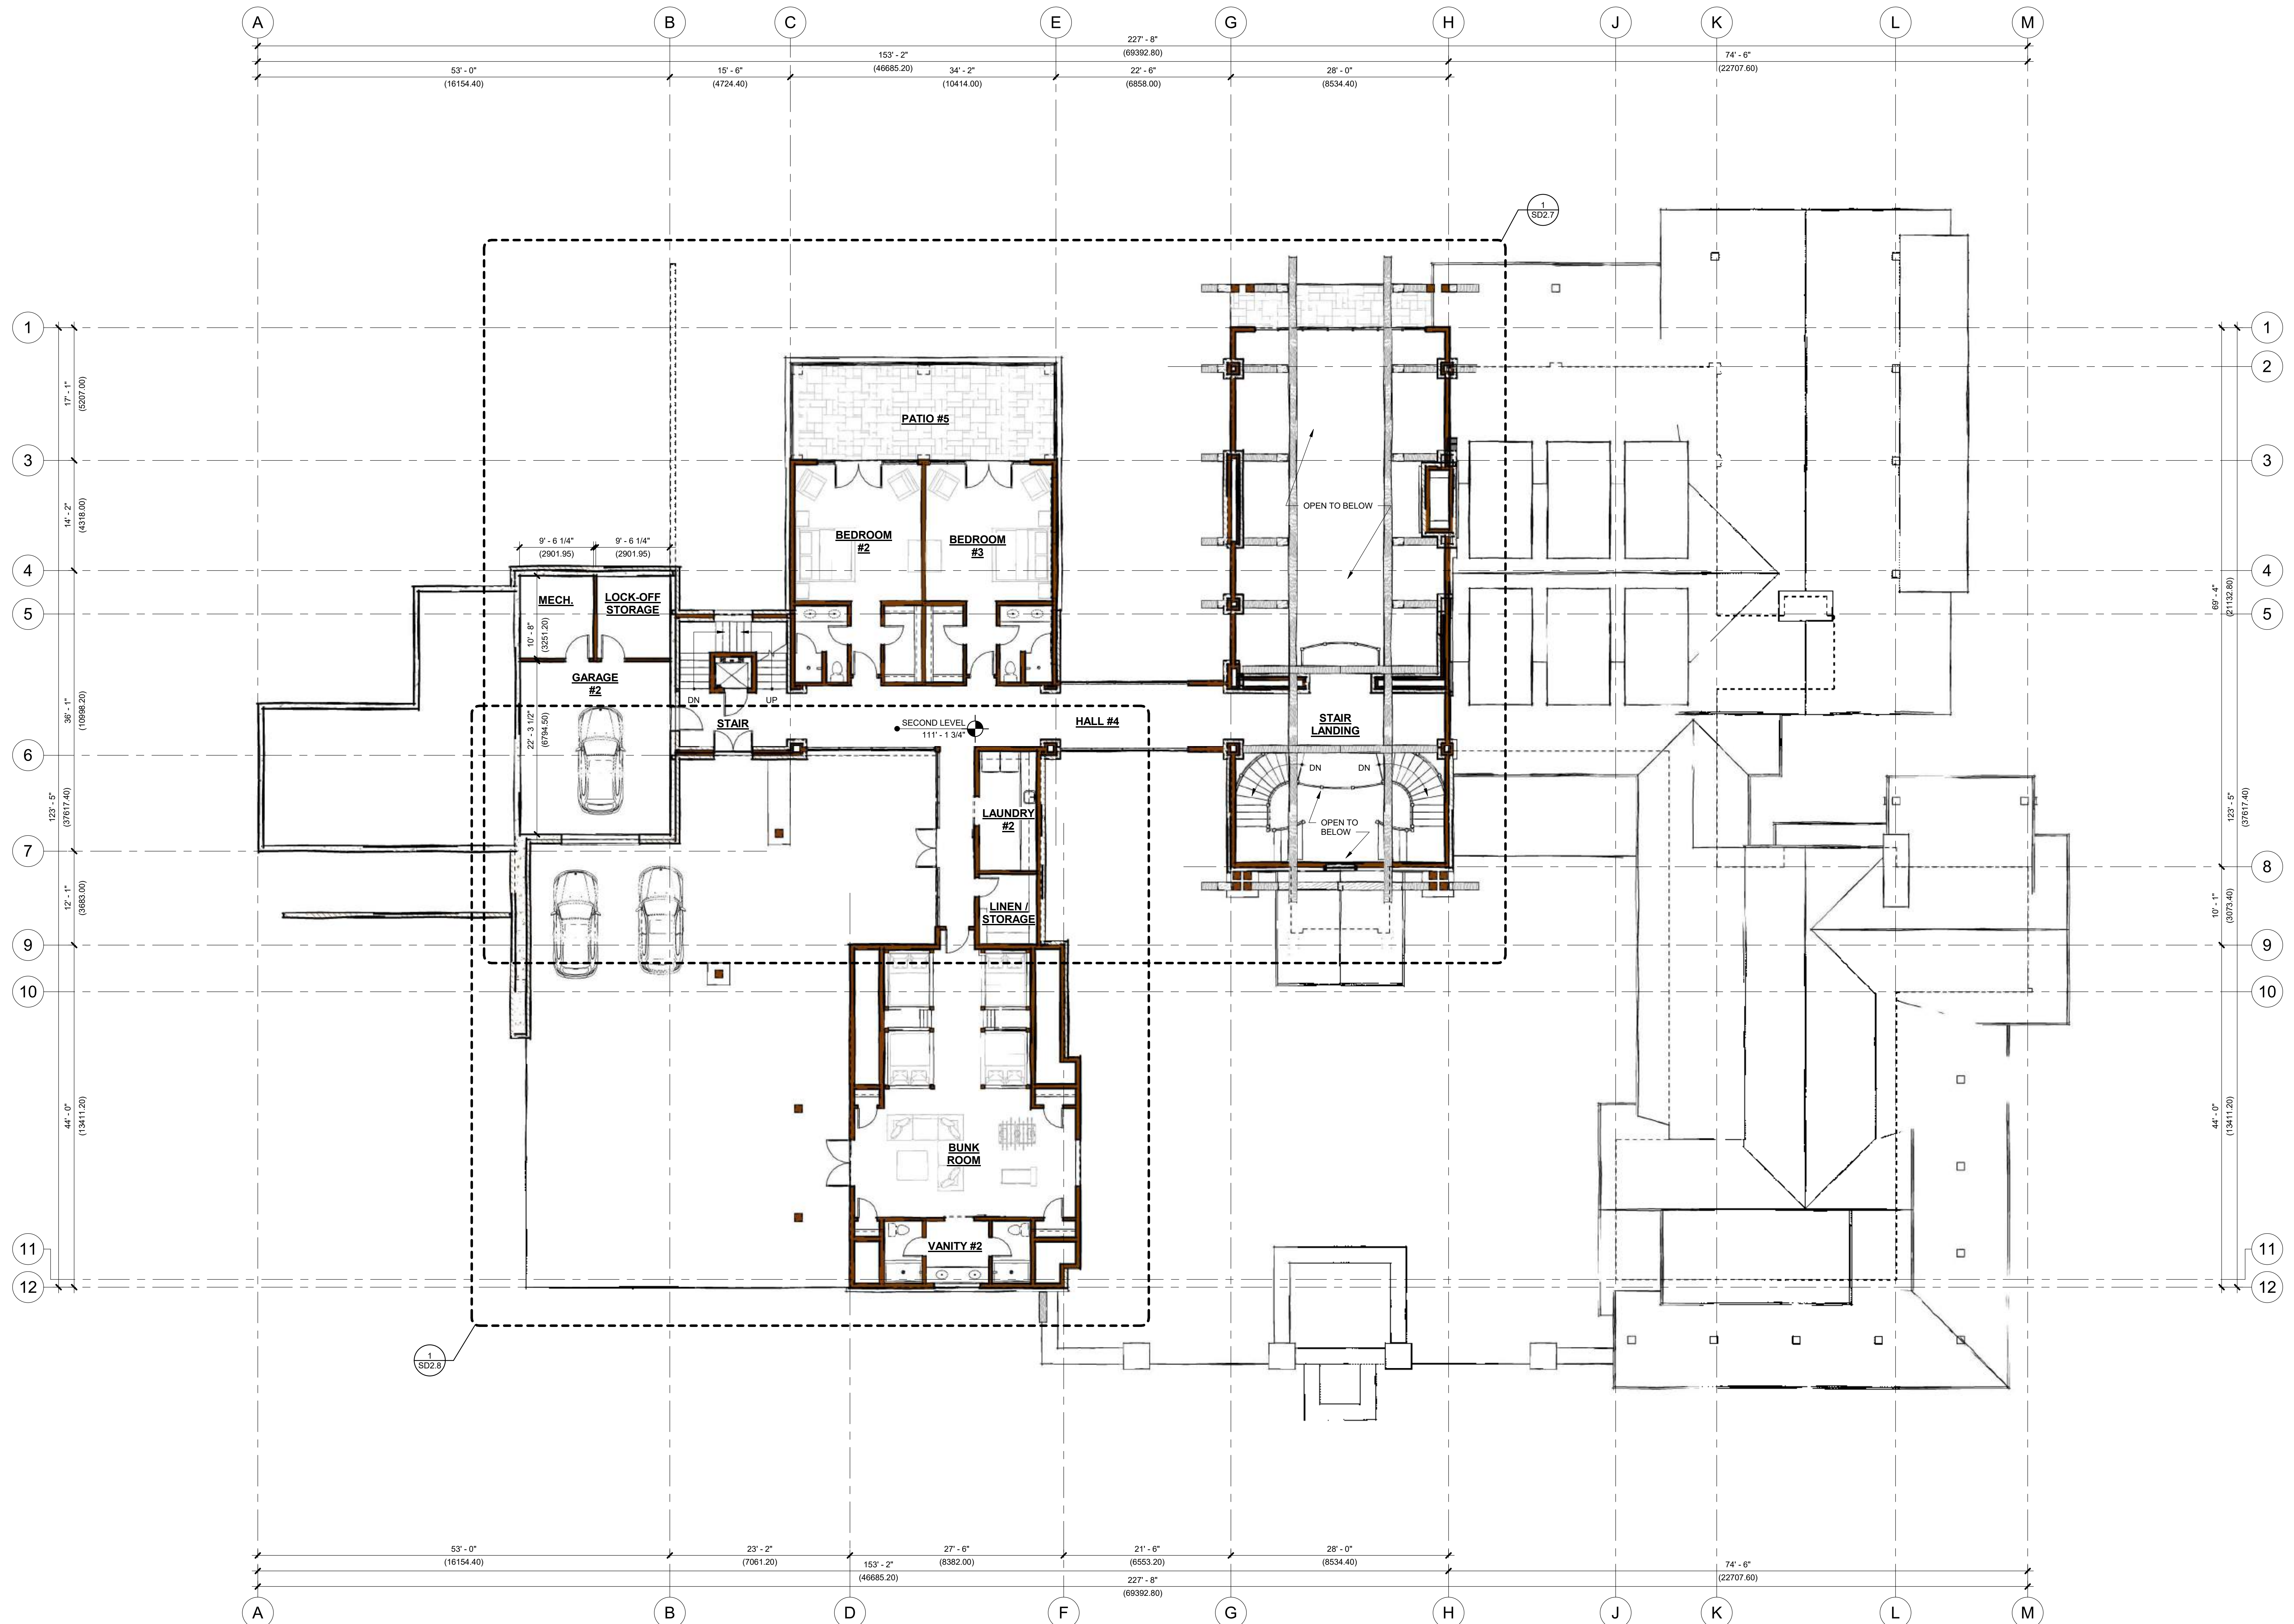

① SECOND LEVEL FLOOR PLAN  
1/8" = 1'-0"















**Note:**  
Areas colour coded from Table 1 are cuts over 1.5m. All other areas are uncut or 1.5m.

FSL - Finished Slab Level

**Cut Key: Table 1**

	1.50m - 1.94m Fill
	1.50m - 2.75m Cut Point D
	2.00m - 2.21m Cut Point F
	2.00m - 3.01m Cut Point H
	3.80m - 4.39m Cut Point C
	4.53m - 5.01m Cut Point A
	5.00m - 5.43m Cut Point B
	5.50m - 7.42m Cut Point G
	Structure Foot Print
	Deck or Paving
	Ponds & Pools

RevID	Chg	Change Name	Date	Don't Dimension off drawings, all measurements to be checked on site.
01	1	Cut Plan - Check	12/05/2023	
02	2	Cut Plan - Check inc B Env	17/10/2023	


©Copyright of this drawing remains the property of Renwick Designs Taupo Ltd not to be reproduced without the written permission of Renwick Designs Taupo Ltd

**R & B Bartley**  
Private Residence  
36 Lochegales Rise  
Kinloch


**RENWICK DESIGNS**  
**TAUPO LTD**  
2/30 KURIPAE ROAD  
TAUPO 3330  
PHONE: 027 707 921  
roy@renwickdesigns.co.nz  
www.renwickdesigns.co.nz

SHEET TITLE: Site Bulk & Boundary		<b>R2</b>	REV
RC	STATUS:		
17/10/2023	ISSUED:		
PROJECT #:		Cutplan.fic	SHEET
			<b>02</b>


**1** SITE REFERENCE  
Scale 1:200

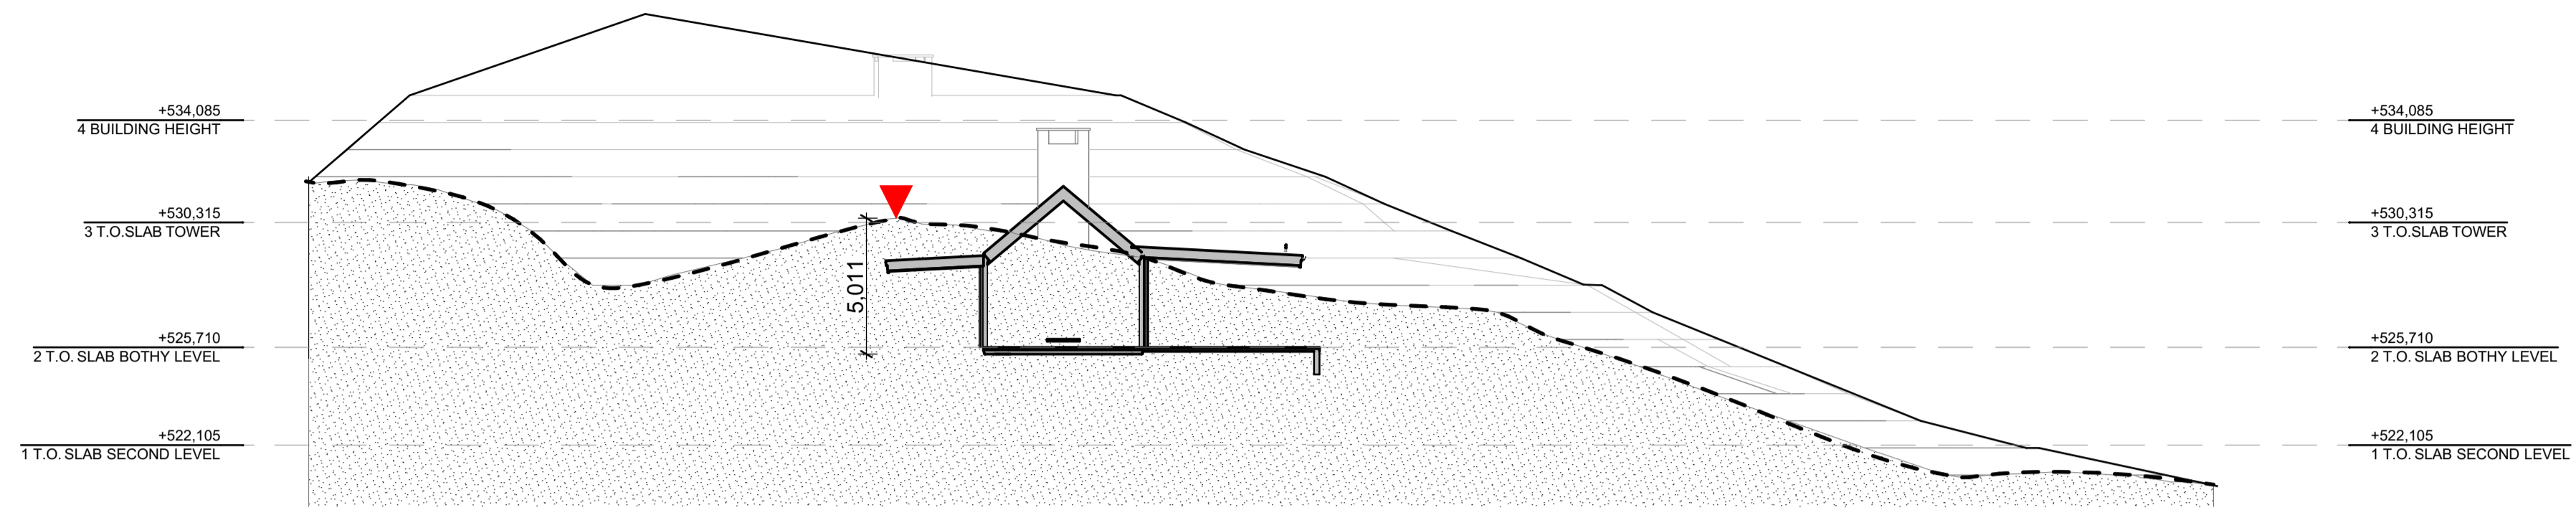

**A A-A**  
R2 Scale 1:200

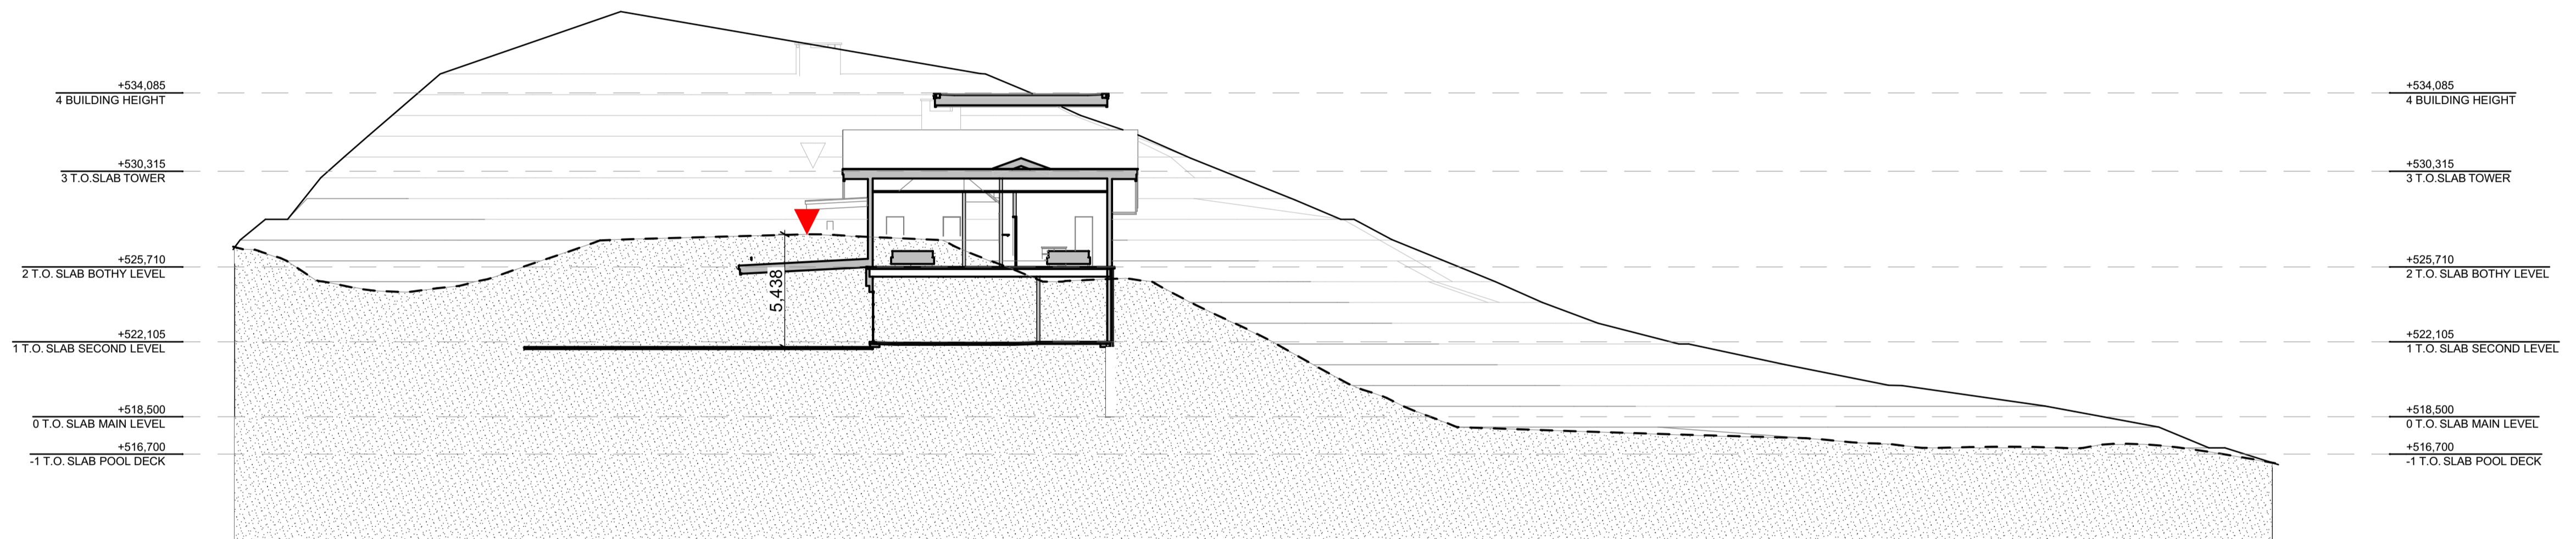

**B B-B**  
R2 Scale 1:200

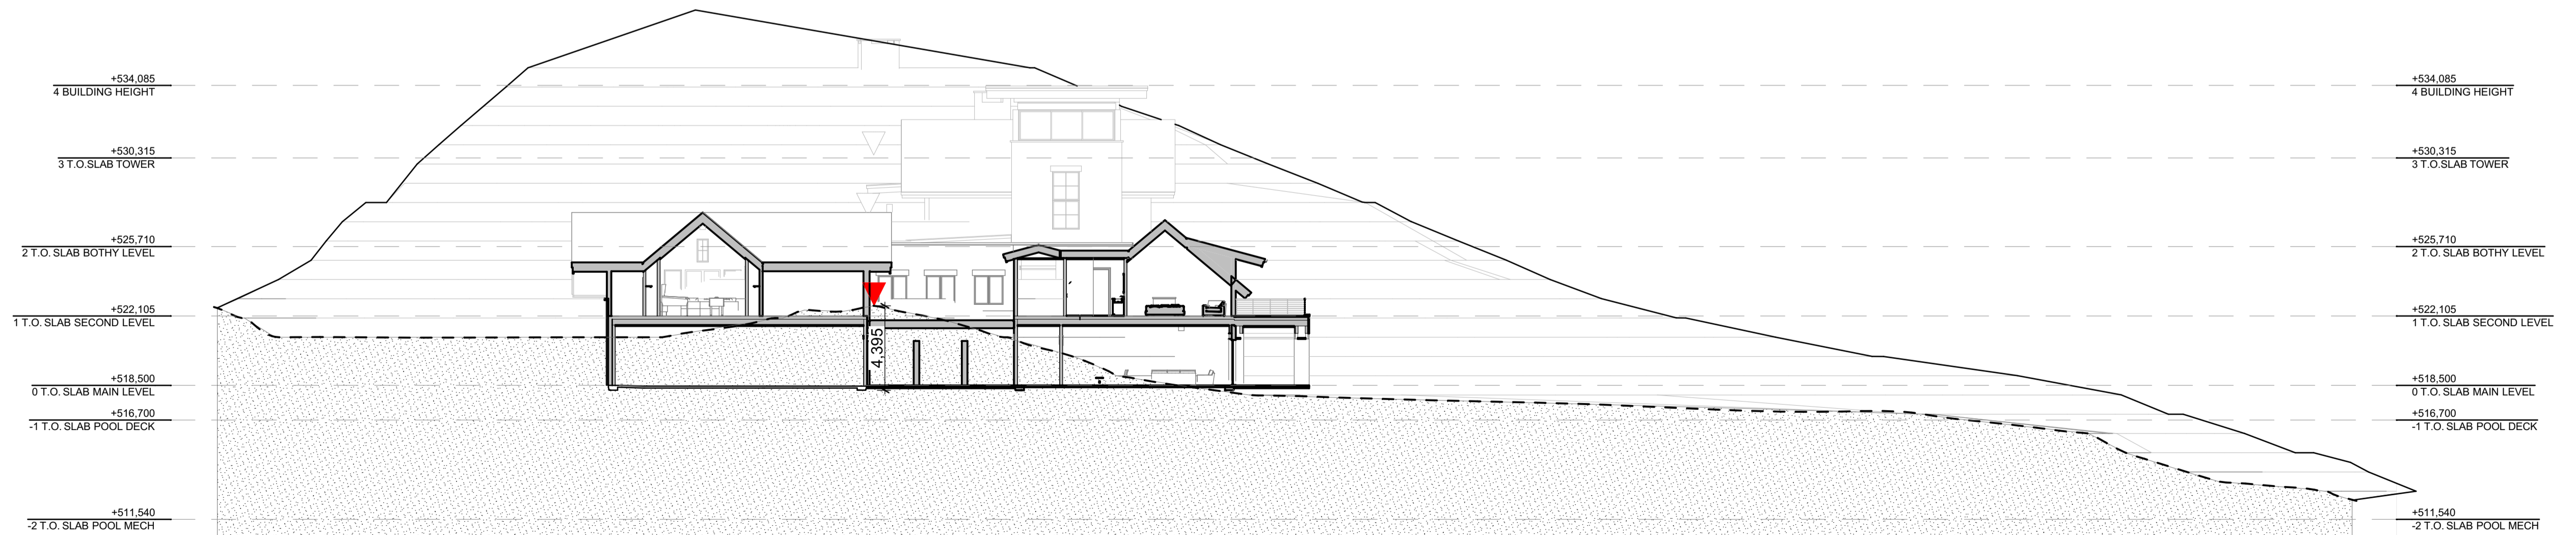


**C C-C**  
R2 Scale 1:200

RevID	ChgID	Change Name	Date	Notes
01	1	Get Plan - Check	12/05/2023	Don't Dimension off drawings, all measurements to be checked on site.
				©Copyright of this drawing remains the property of Renwick Designs Taupo Ltd not to be reproduced without the written permission of Renwick Designs Taupo Ltd

**R & B Bartley**  
Private Residence  
36 Locheagles Rise  
Kinloch

**RENWICK DESIGNS**  
**TAUPŌ LTD**  
2/30 KURIPAE ROAD  
TAUPŌ 3330  
PHONE: 07170701  
14/05/2023  
roy@renwickdesigns.co.nz  
www.renwickdesigns.co.nz


SHEET TITLE:  
Sections - A, B & C  
**R3** REV  
RC STATUS:  
14/05/2023 ISSUED:  
PROJECT #/Cutplan ifc SHEET 01

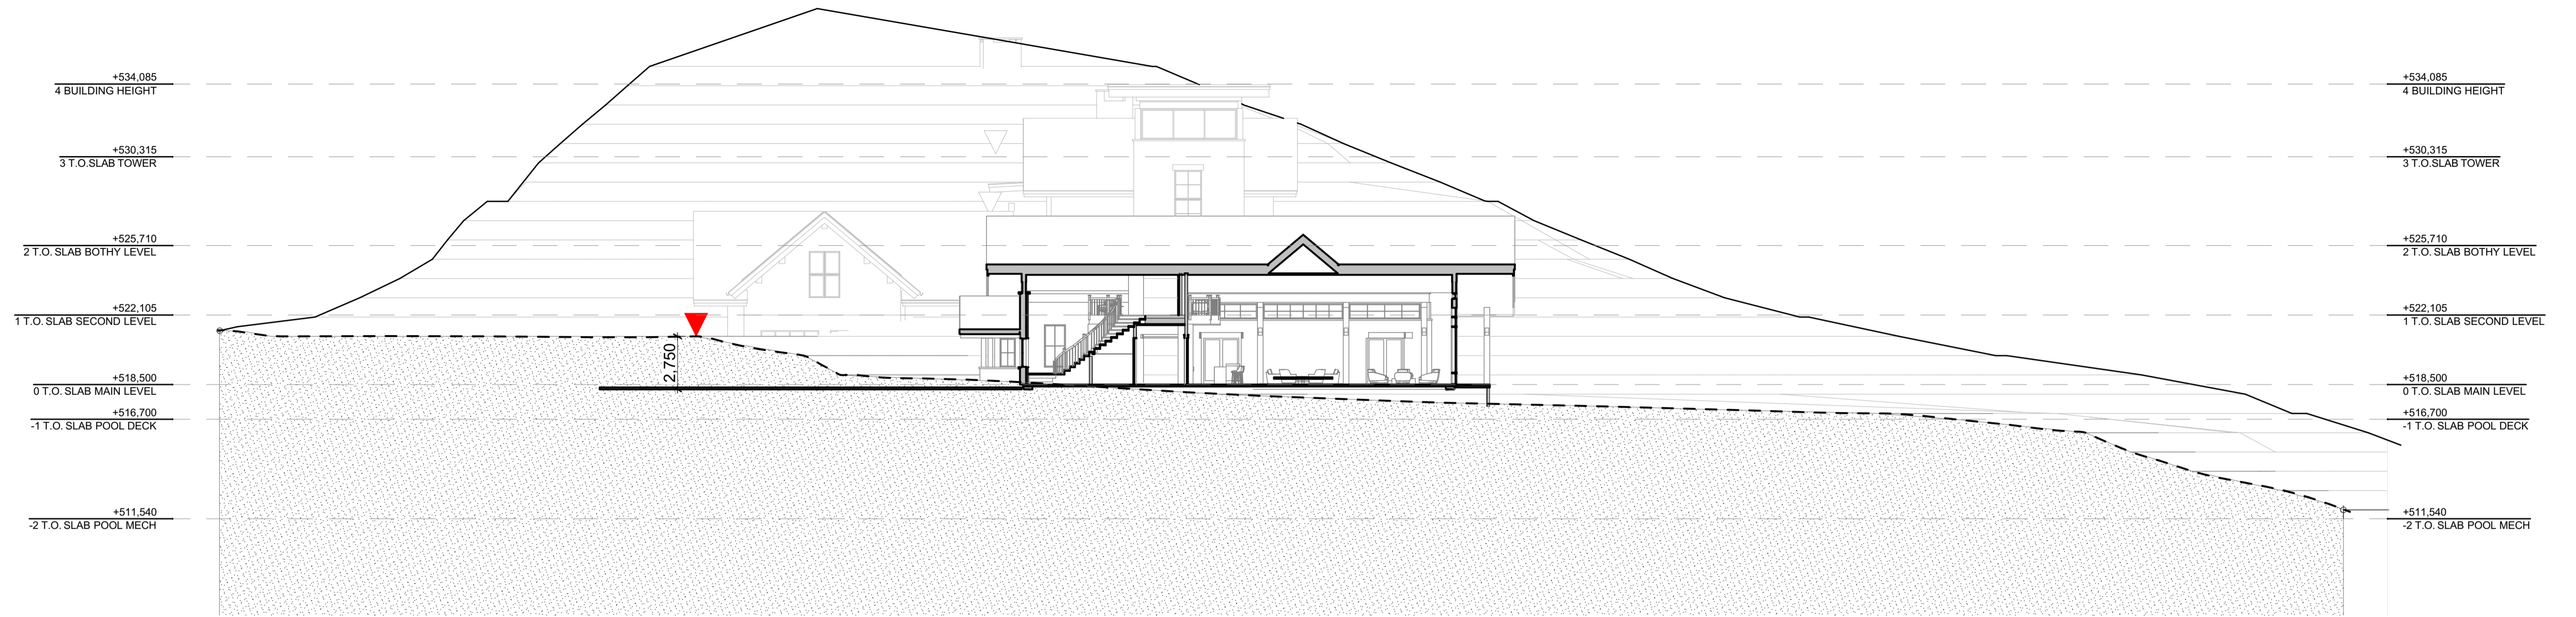

**D** D-D  
R2 Scale 1:200



**E** E-E  
R2 Scale 1:200

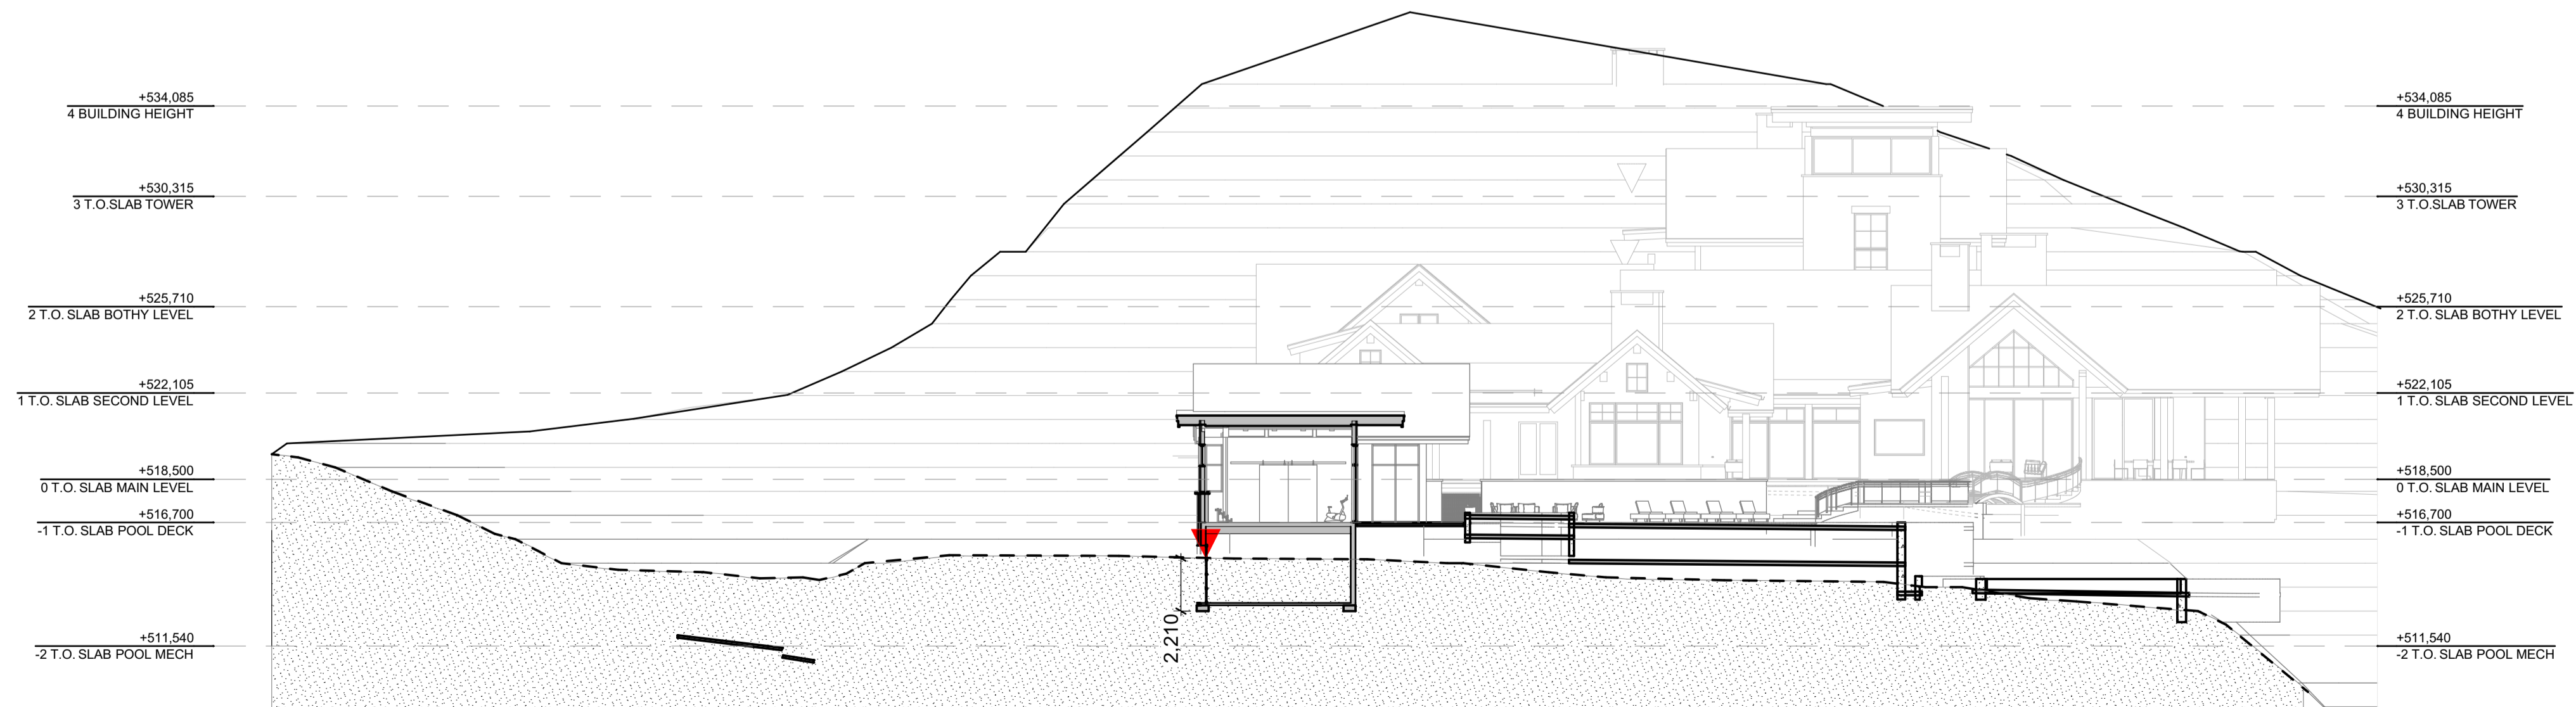

**F** F-F  
R2 Scale 1:200


Rev#	Ch#	Change Name	Date
01	1	Get Plan Sheet	12/05/2023

Don't Dimension off drawings, all measurements to be checked on site.  
©Copyright of this drawing remains the property of Renwick Designs Taupo Ltd not to be reproduced without the written permission of Renwick Designs Taupo Ltd

**R & B Bartley**  
Private Residence  
36 Lochleaegles Rise  
Kinloch

**RENWICK DESIGNS**  
**TAUPO LTD**  
2/30 KURIPAE ROAD  
TAUPO 3330  
PHONE: 021797921  
14 16 55 94  
roy@renwickdesigns.co.nz  
www.renwickdesigns.co.nz

SHEET TITLE:  
Sections - D, E & F  
**R4** REV  
RC STATUS:  
14/05/2023 ISSUED:  
PROJECT #/Cutplan ifc SHEET 01

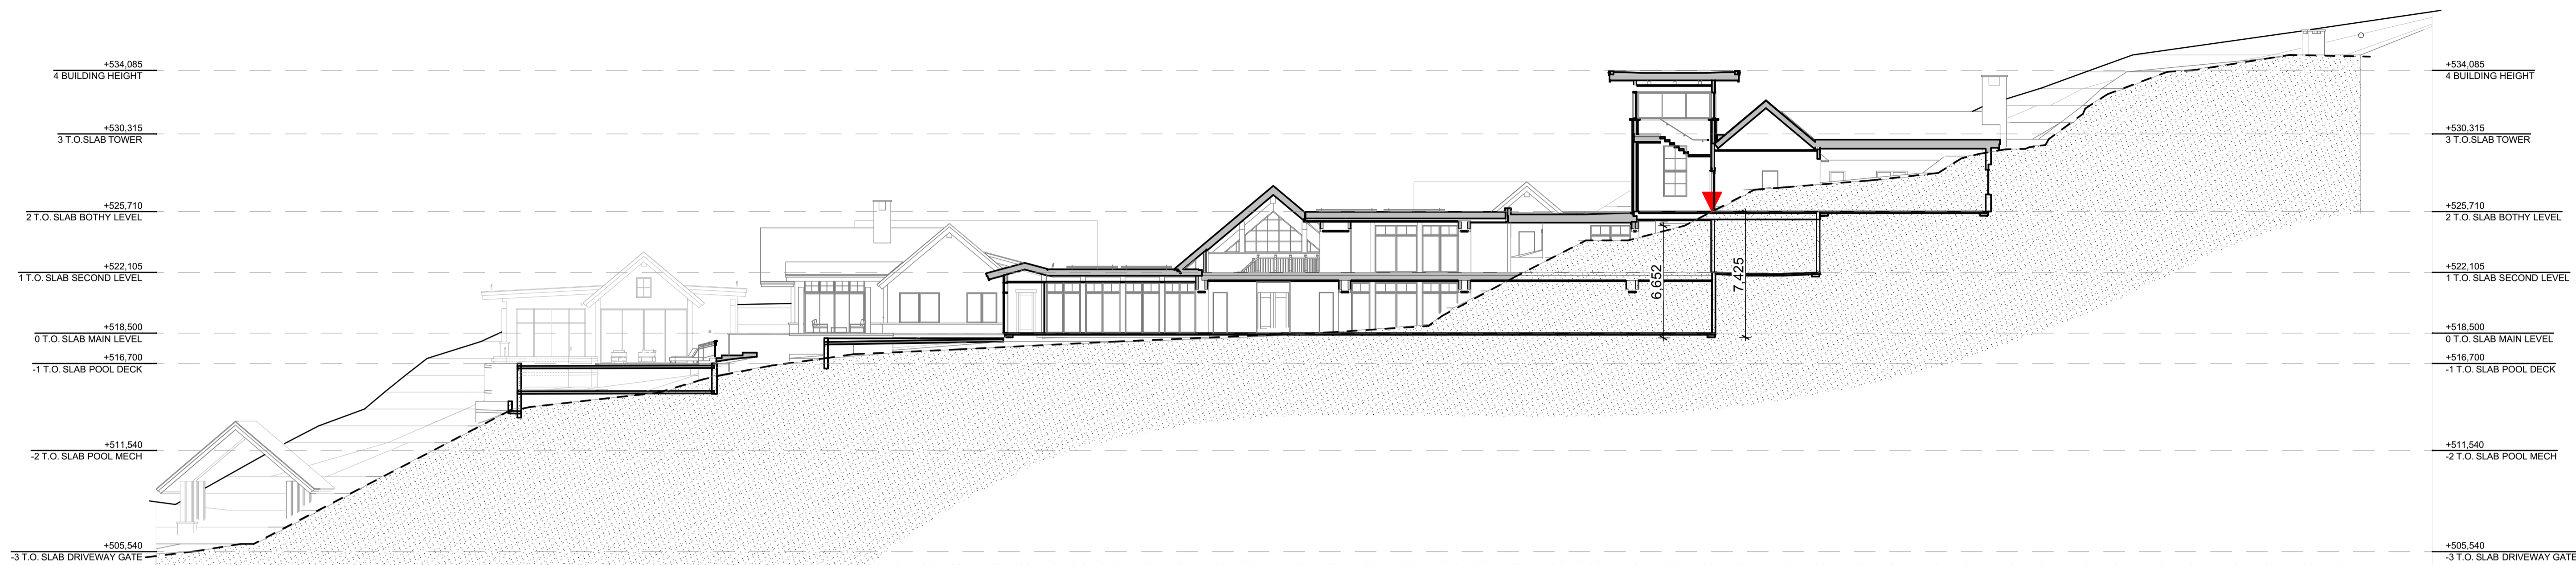

**G**  
R2

**G-G**  
Scale 1:200



**H**  
R2


**H-H**  
Scale 1:200

RevID	ChgID	Change Name	Date	Notes
01	1	Get Plan - Check	12/05/2023	Don't Dimension off drawings, all measurements to be checked on site.
				©Copyright of this drawing remains the property of Renwick Designs Taupo Ltd not to be reproduced without the written permission of Renwick Designs Taupo Ltd

**R & B Bartley**  
Private Residence  
36 Locheaegles Rise  
Kinloch

**RENWICK DESIGNS**  
**TAUPO LTD**  
2/30 KURUPAE ROAD  
TAUPO 3330  
PHONE: 021707921  
14/05/2023  
roy@renwickdesigns.co.nz  
www.renwickdesigns.co.nz


SHEET TITLE:		<b>R5</b>	REV
Section - G & H			
RC	STATUS:		
14/05/2023	ISSUED:		
PROJECT #	Cutplan ifc	SHEET	01

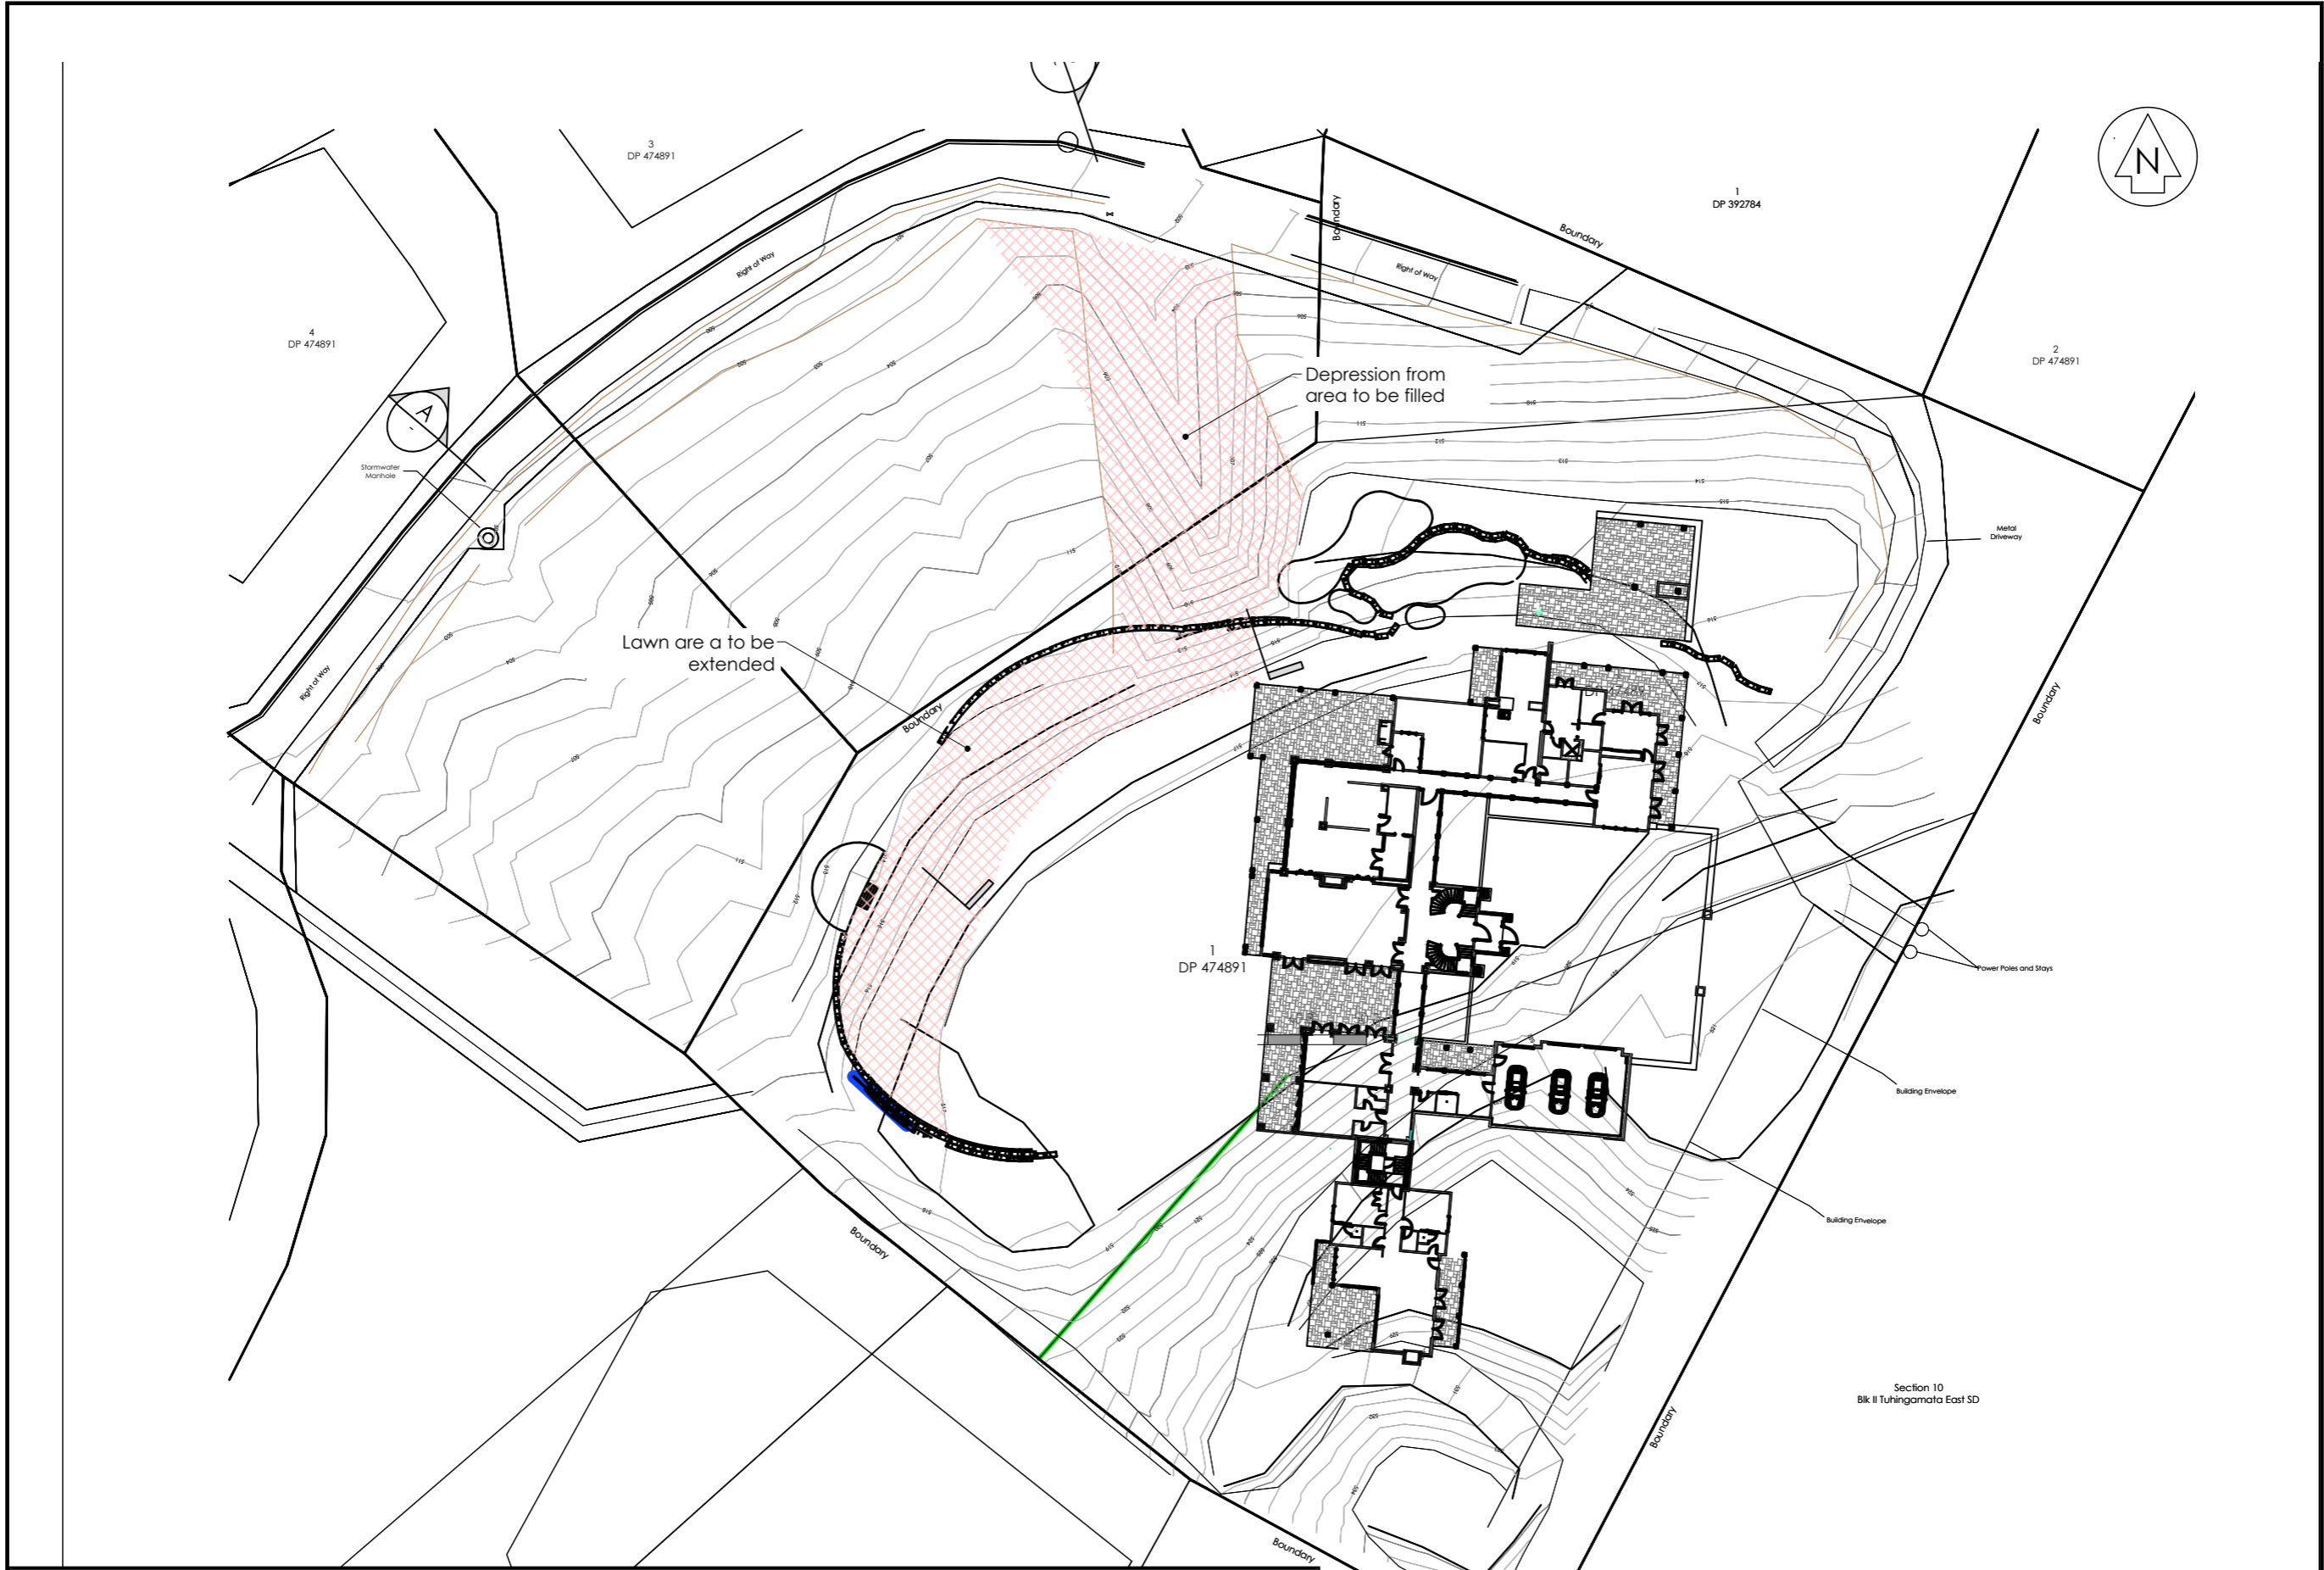


Client: Bartley Family Trust  
 Address: 36 Locheagles Rise, Kinloch  
 Job Design: Erosion and Sediment Control  
 Title: Embankment Proposed Layout

Date: 11/08/22  
 Designer: LU/SP  
 Job Number: 220069  
 Plan: SK-002

Section 10  
 Blk II Tuhingamata East SD

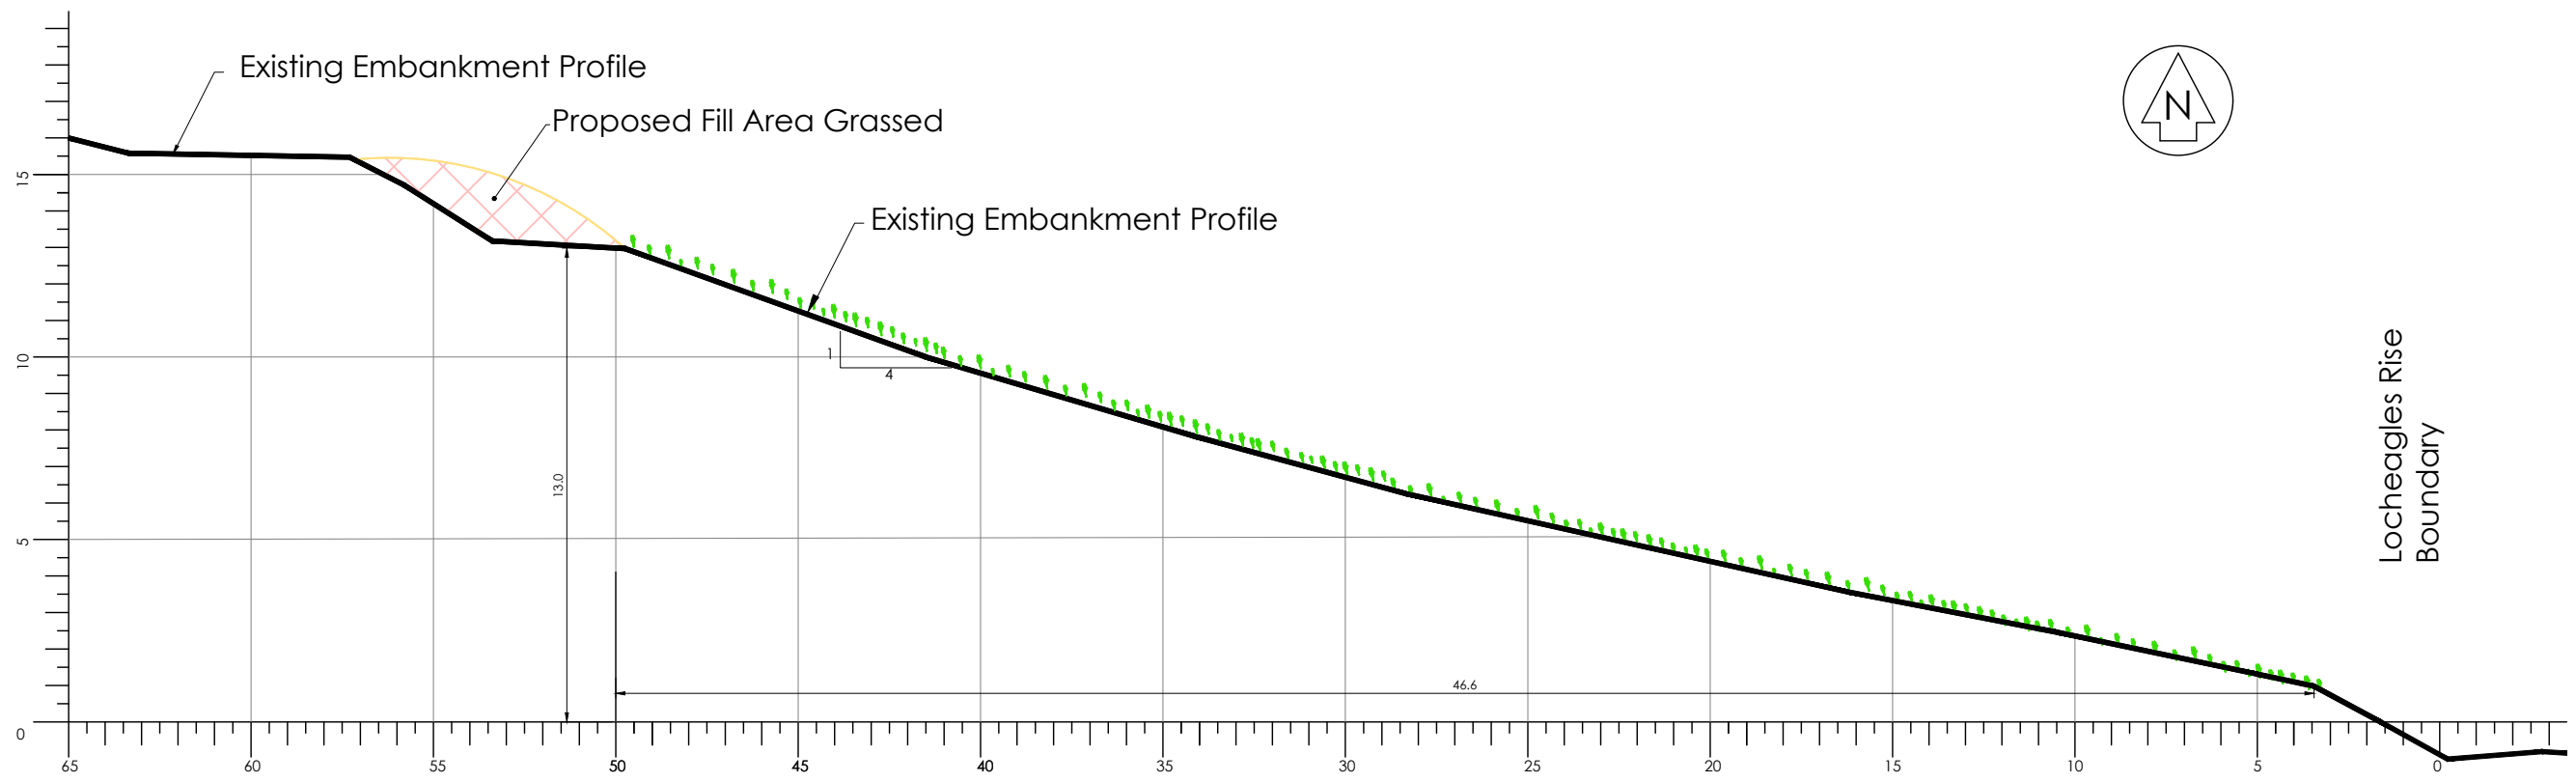

Lawn Extended Area (A)  
Scale 1:100 @ A3

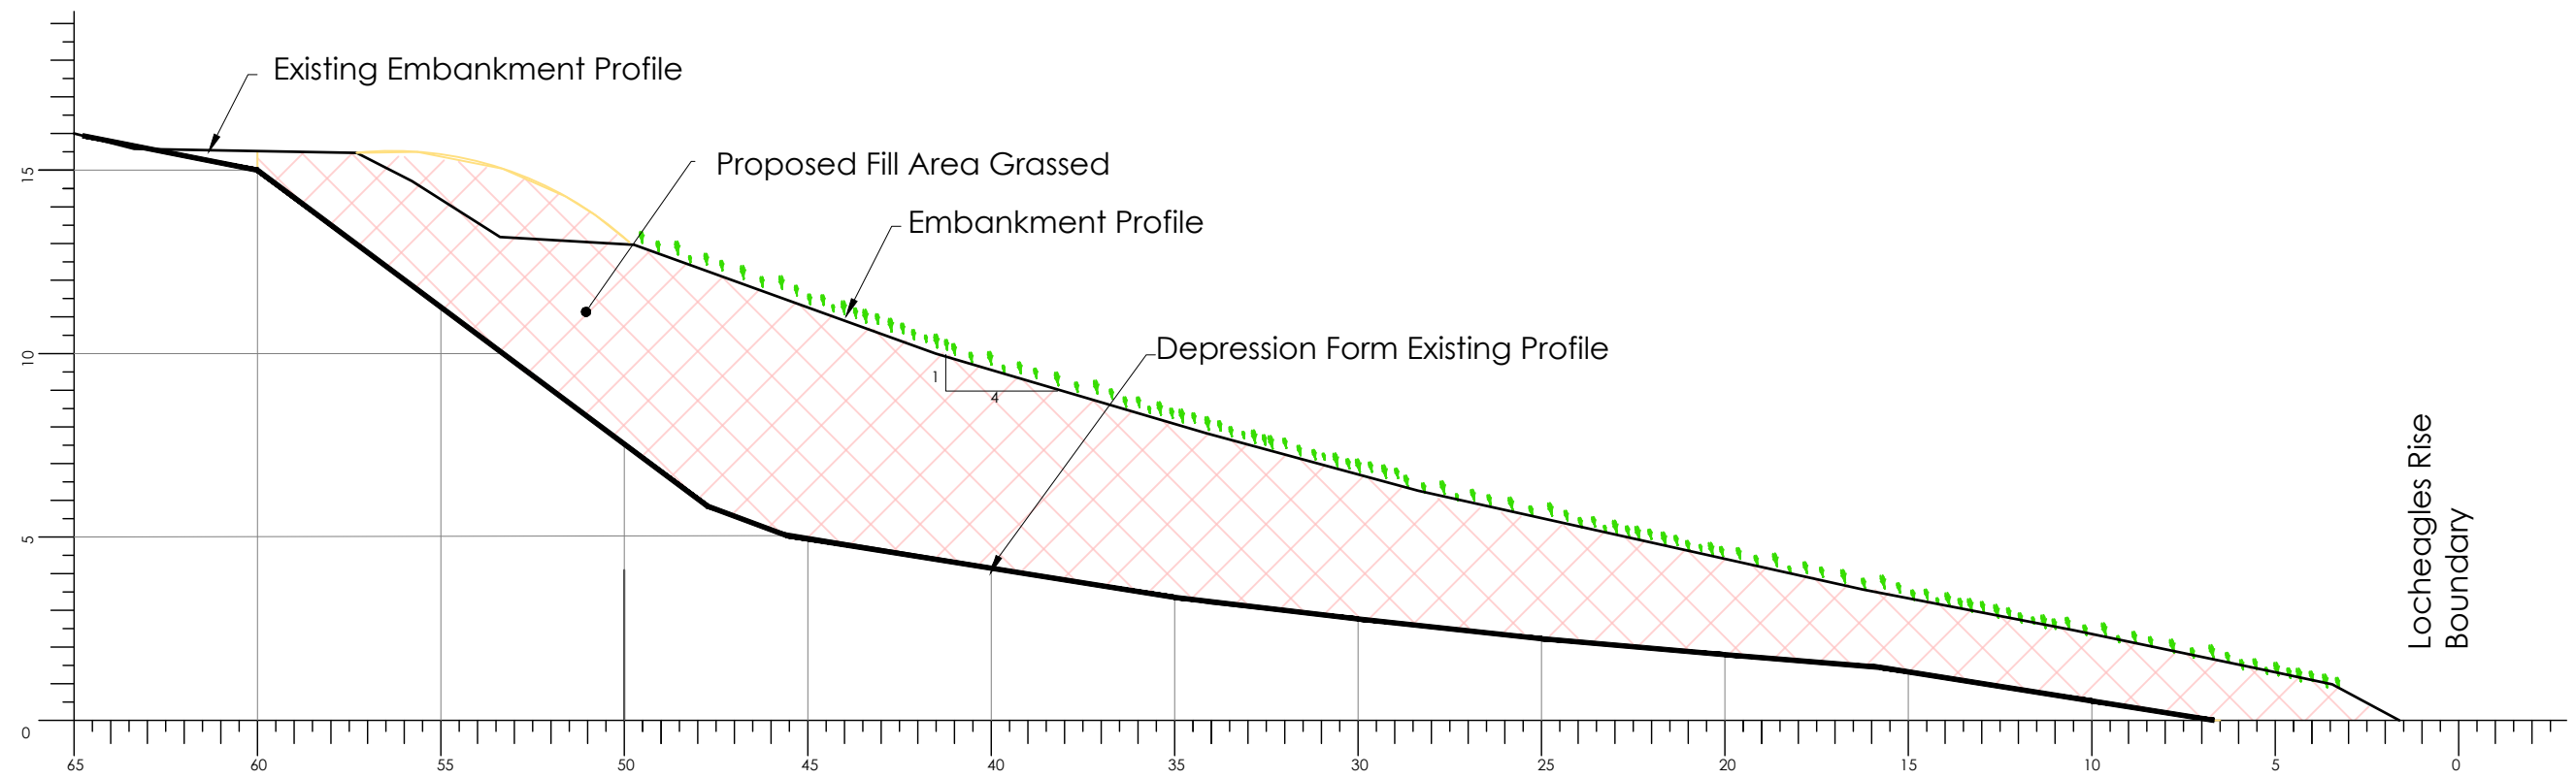

Gully Proposed Fill Section (B)  
Scale 1:100 @ A3

