


Disclaimer:

This sketch drawing shall be used for the purpose of discussion and shall not form any part of a tender or construction process. The information hereon shall not be passed on to any third party without the express written permission of Cheal Consultants Ltd. In the event of this information being passed on to a third party, even with written permission, or the information being used for any other purpose than discussion, Cheal Consultants Ltd take no responsibility for its correctness and subsequent use.

This 3D image viewpoint location is approximate to the U6 Images that is, the viewpoint location for this image is chosen to be as close as possible to the viewpoint location of the U6 images.

Legend:

- Existing Ground Model
- Proposed Development Model

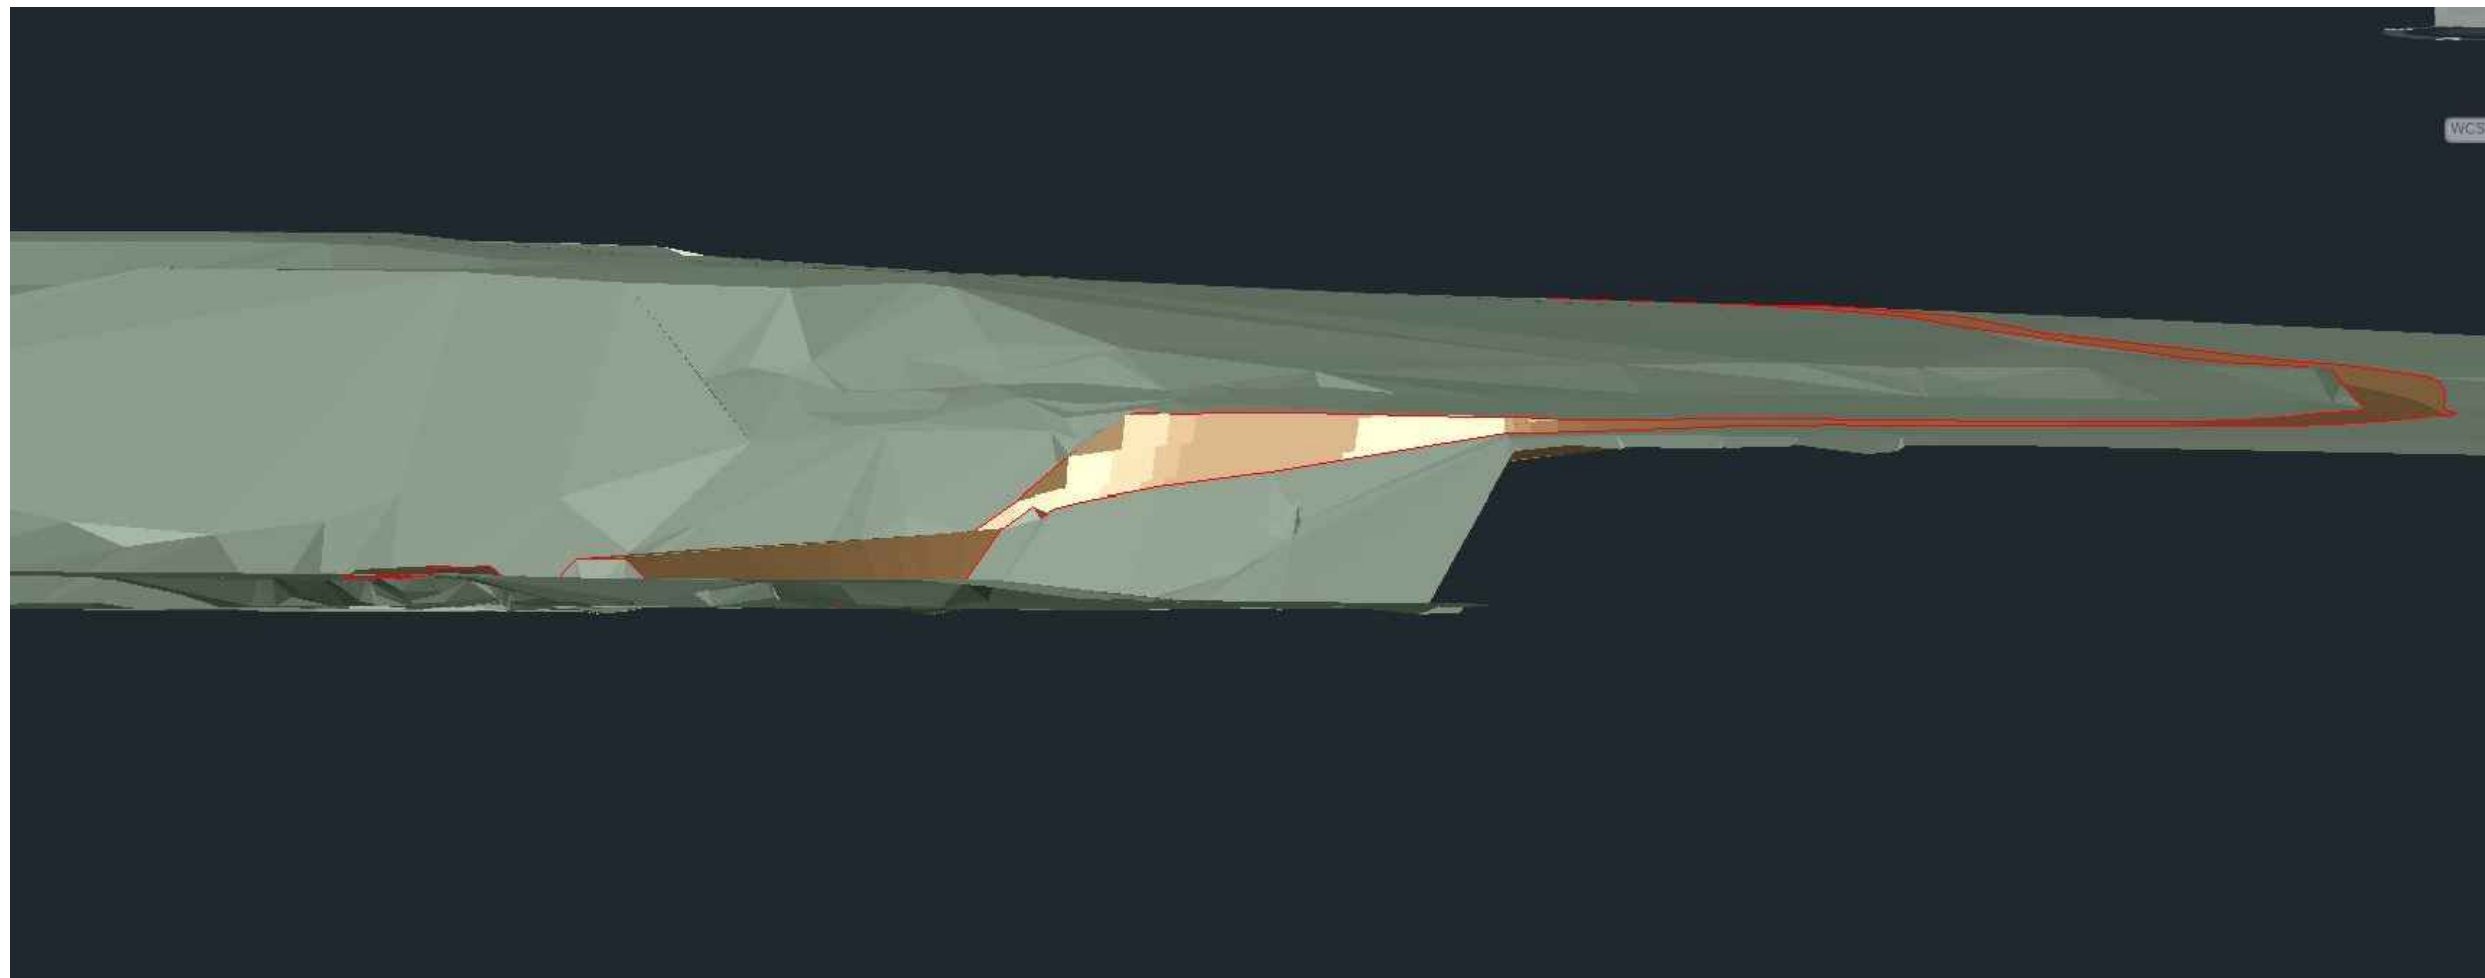

3D Image Viewpoint 3 Viewed From Lake Taupo Looking North-West

Rev	Date	Amendment	By	Chk	App
A	22/04/20	For Information	RS	DGF	DGF

Project Title  
**The Properties of Hauhungaroa  
 No. 6 Trust  
 Whareroa North**

Drawing Title  
**Proposed Development View  
 U6 Photo Viewpoint 3  
 From Lake Taupo**

Surveyed	-	-	-
Designed	-	-	-
Drawn	R. Singh	17/04/20	RS
Checked	D. Forsyth	23/04/20	DGF
Approved	D. Forsyth	23/04/20	DGF

Status **INFORMATION**

Scale	A1	NTS	A3
	A3	NTS	A3

Drawing Number	IBA1070-112	Rev	A
----------------	-------------	-----	---