
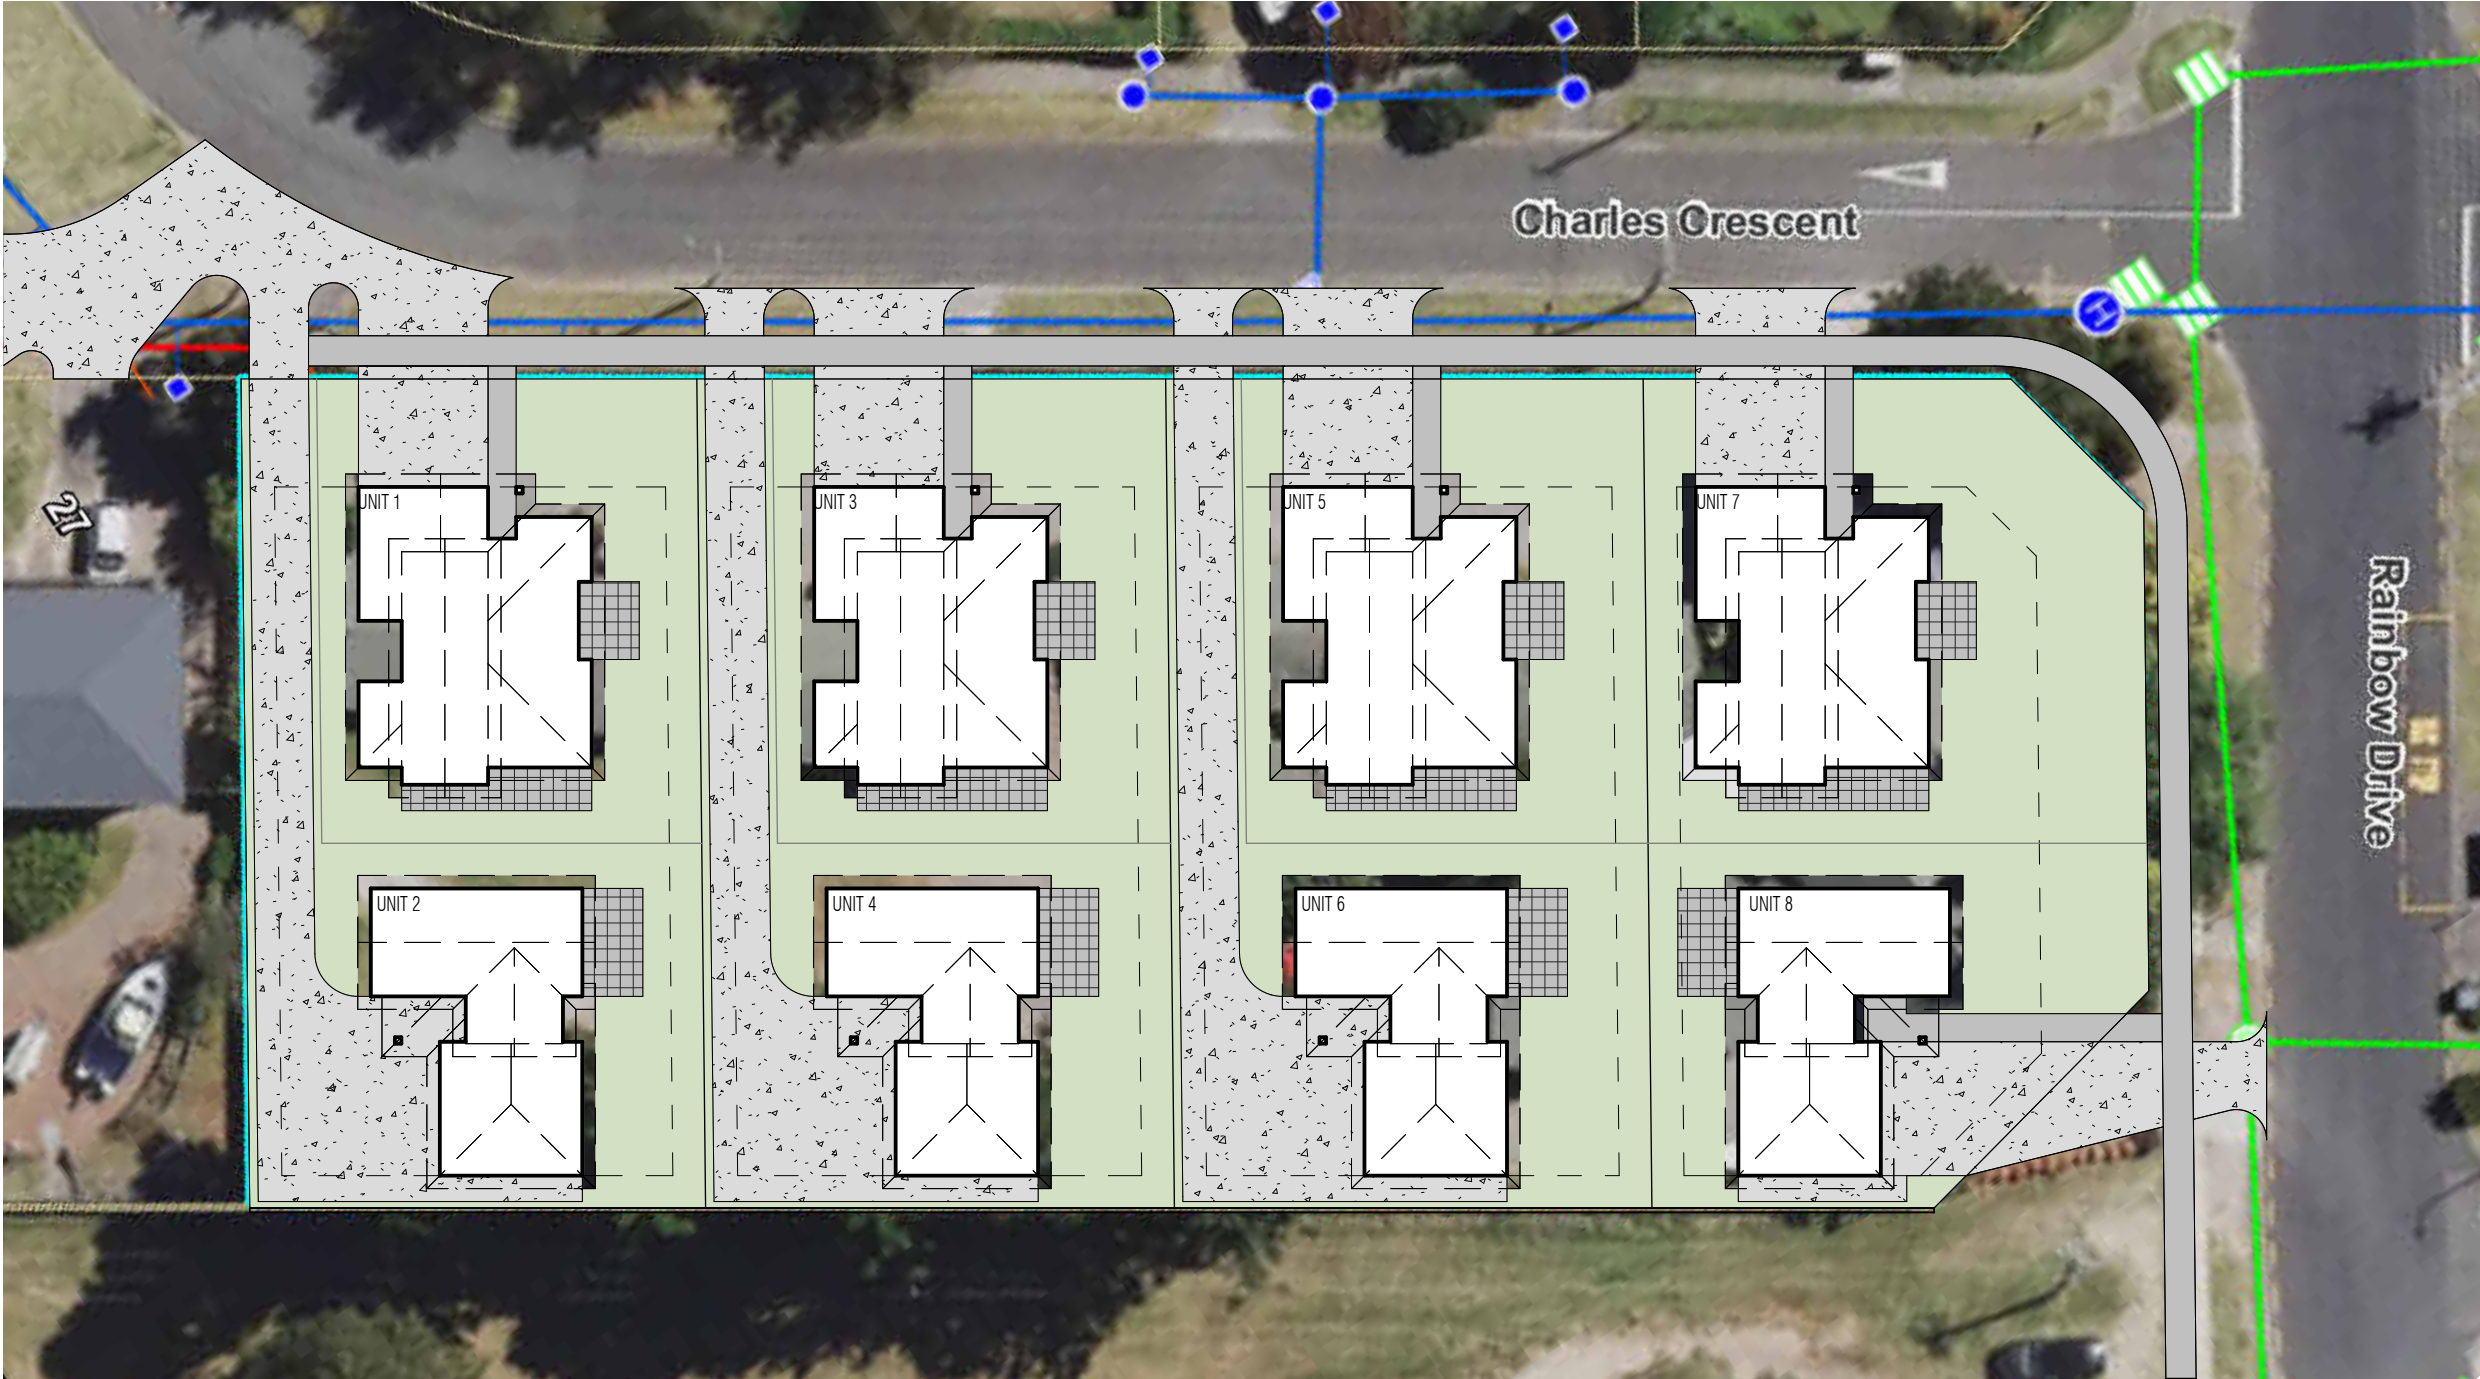


Appendix 7


Compliant Residential Scenarios

Building Coverage			
COVERAGE	AREA	SITE	%
UNIT 1	170.0 m²	3316 m²	5.13%
UNIT 2	137.5 m²	3316 m²	4.15%
UNIT 3	170.0 m²	3316 m²	5.13%
UNIT 4	137.5 m²	3316 m²	4.15%
UNIT 5	170.0 m²	3316 m²	5.13%
UNIT 6	137.5 m²	3316 m²	4.15%
UNIT 7	170.0 m²	3316 m²	5.13%
UNIT 8	137.5 m²	3316 m²	4.15%
TOTAL	1230.0 m²		37.09%

Plot Ratio			
FLOOR	AREA	SITE	%
UNIT 8 upper	58.9 m²	3316 m²	1.77%
UNIT 8 lower	103.1 m²	3316 m²	3.11%
UNIT 7 upper	43.2 m²	3316 m²	1.30%
UNIT 7 lower	127.8 m²	3316 m²	3.85%
UNIT 6 upper	58.9 m²	3316 m²	1.77%
UNIT 6 lower	99.4 m²	3316 m²	3.00%
UNIT 5 upper	43.2 m²	3316 m²	1.30%
UNIT 5 lower	127.8 m²	3316 m²	3.85%
UNIT 4 upper	58.9 m²	3316 m²	1.77%
UNIT 4 lower	99.4 m²	3316 m²	3.00%
UNIT 3 upper	43.2 m²	3316 m²	1.30%
UNIT 3 lower	127.8 m²	3316 m²	3.85%
UNIT 2 upper	58.9 m²	3316 m²	1.77%
UNIT 2 lower	99.4 m²	3316 m²	3.00%
UNIT 1 upper	43.2 m²	3316 m²	1.30%
UNIT 1 lower	127.8 m²	3316 m²	3.85%
TOTAL	1320.3 m²		39.82%

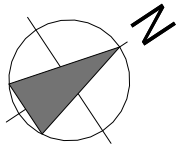

EXAMPLE OF COMPLIANT DEVELOPMENT


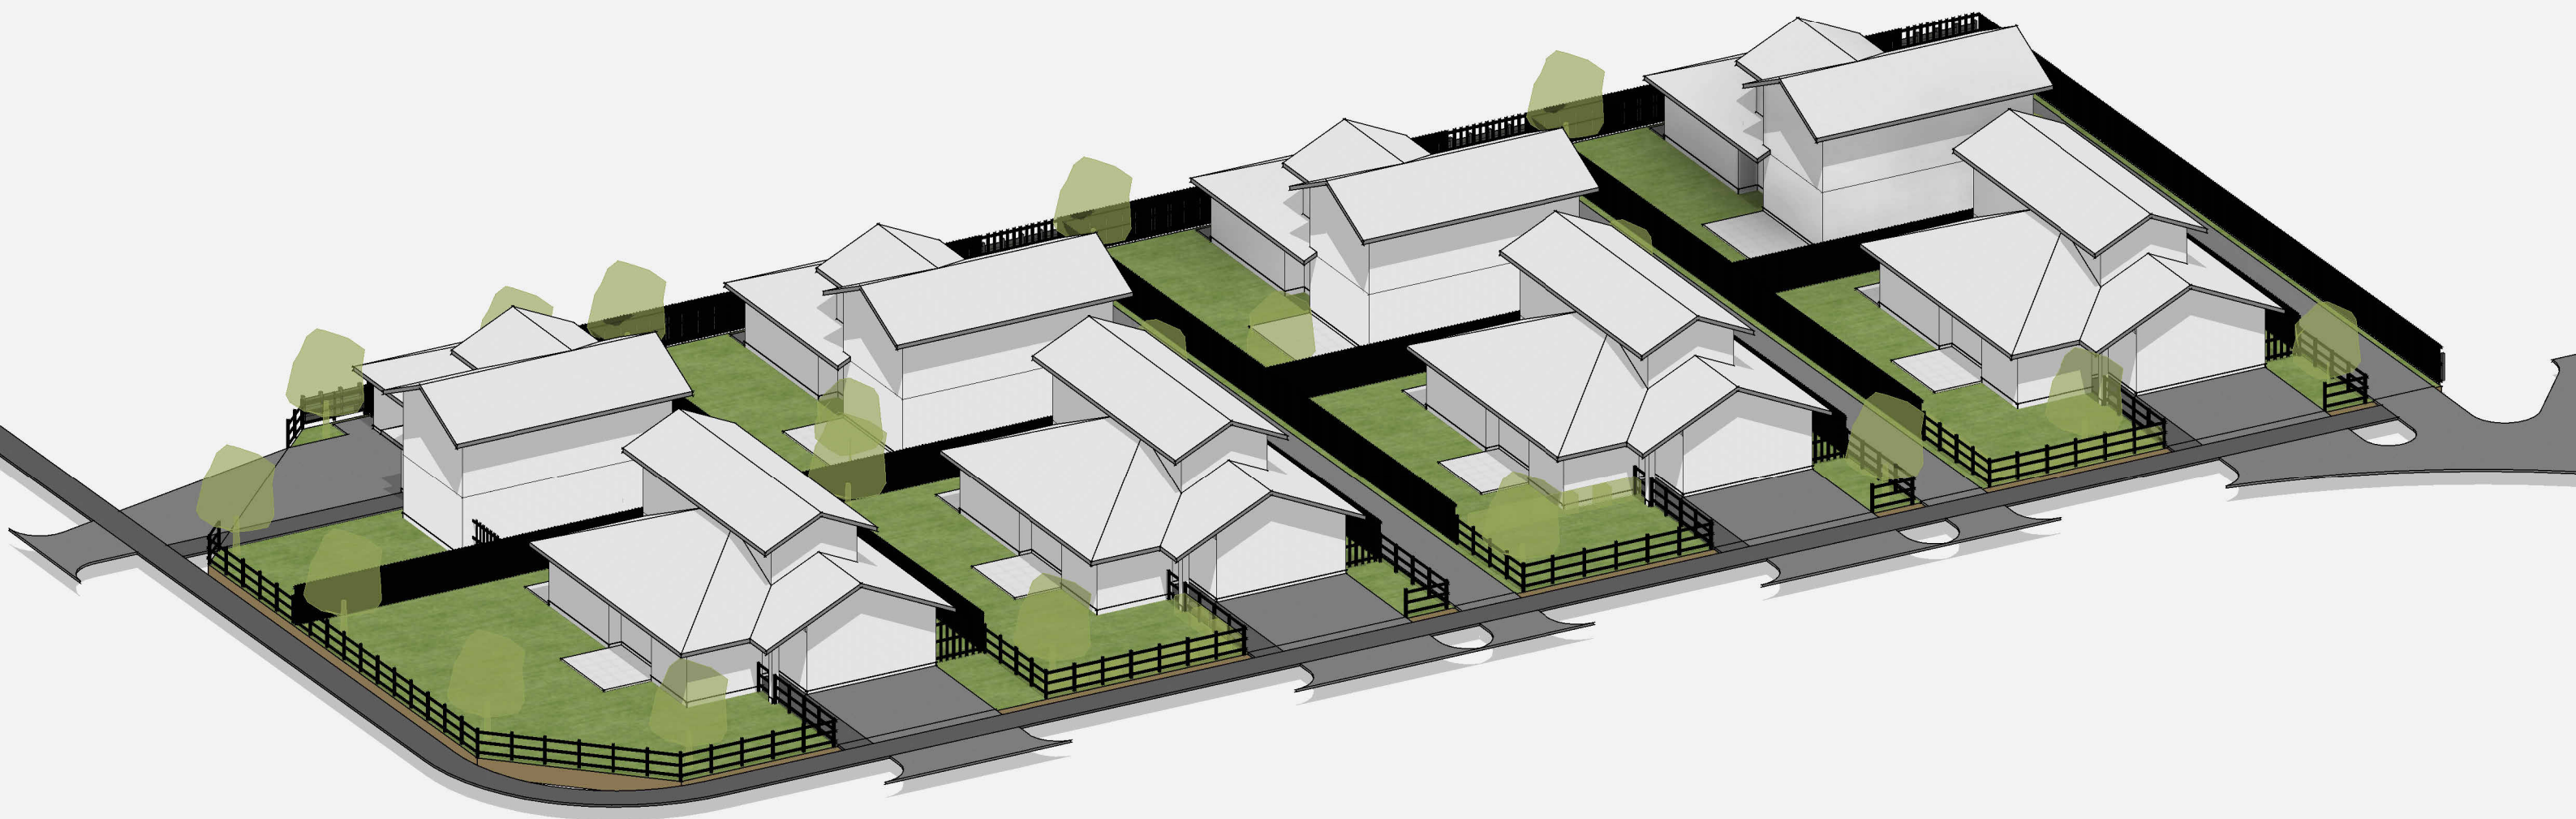


EXAMPLE OF COMPLIANT DEVELOPMENT


ANDERSON DEVELOPMENT - 29 CHARLES CRESCENT,TAUPO

Building Coverage			
COVERAGE	AREA	SITE	%
UNIT 1 & 2	210.3 m²	3316 m²	6.34%
UNIT 3	109.2 m²	3316 m²	3.29%
UNIT 4 & 5	210.3 m²	3316 m²	6.34%
UNIT 6	109.2 m²	3316 m²	3.29%
UNIT 7 & 8	210.3 m²	3316 m²	6.34%
UNIT 9	109.2 m²	3316 m²	3.29%
UNIT 10 & 11	210.3 m²	3316 m²	6.34%
UNIT 12	109.2 m²	3316 m²	3.29%
TOTAL	1277.7 m²		38.53%

Plot Ratio			
FLOOR	AREA	SITE	%
UNIT 12 upper	43.7 m²	3316 m²	1.32%
UNIT 12 lower	65.9 m²	3316 m²	1.99%
UNIT 11 upper	43.7 m²	3316 m²	1.32%
UNIT 10 upper	43.7 m²	3316 m²	1.32%
UNIT 10 & 11 lower	132.3 m²	3316 m²	3.99%
UNIT 9 upper	43.7 m²	3316 m²	1.32%
UNIT 9 lower	65.9 m²	3316 m²	1.99%
UNIT 8 upper	43.7 m²	3316 m²	1.32%
UNIT 7 upper	43.7 m²	3316 m²	1.32%
UNIT 7 & 8 lower	132.3 m²	3316 m²	3.99%
UNIT 6 upper	43.7 m²	3316 m²	1.32%
UNIT 6 lower	65.9 m²	3316 m²	1.99%
UNIT 5 upper	43.7 m²	3316 m²	1.32%
UNIT 4 upper	43.7 m²	3316 m²	1.32%
UNIT 4 & 5 lower	132.3 m²	3316 m²	3.99%
UNIT 3 upper	43.7 m²	3316 m²	1.32%
UNIT 3 lower	65.9 m²	3316 m²	1.99%
UNIT 2 upper	43.7 m²	3316 m²	1.32%
UNIT 1 upper	43.7 m²	3316 m²	1.32%
UNIT 1 & 2 lower	132.3 m²	3316 m²	3.99%
TOTAL	1316.8 m²		39.71%

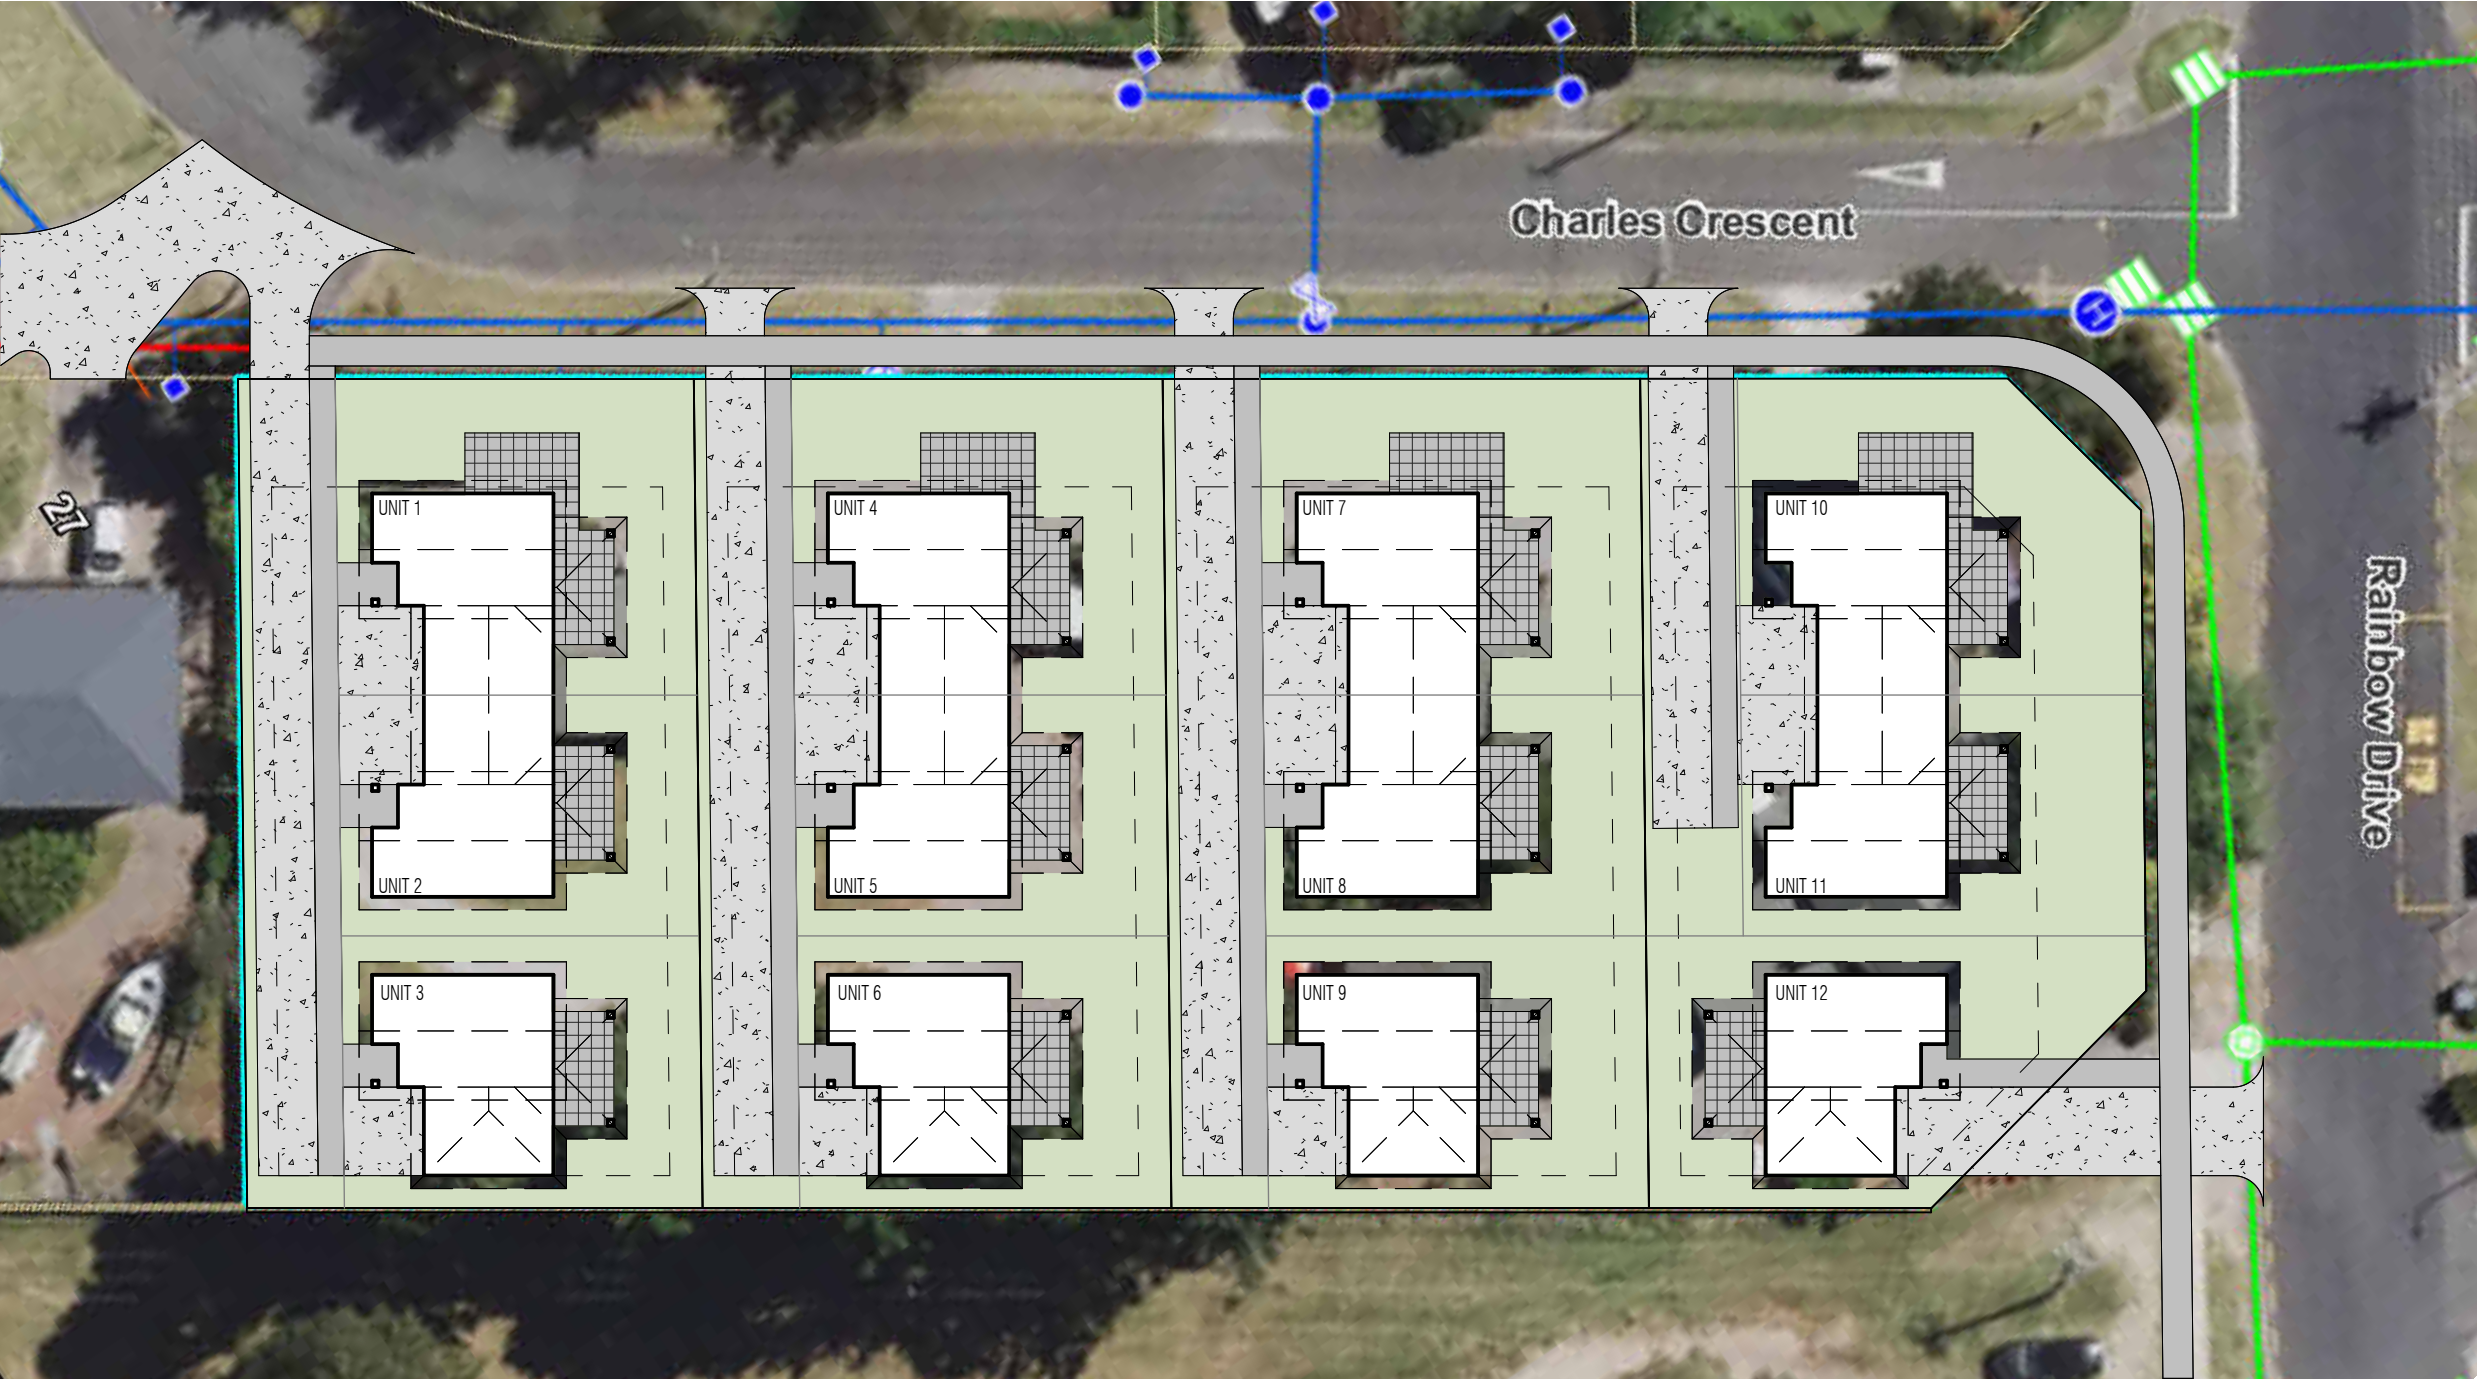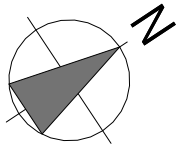

EXAMPLE OF COMPLIANT DEVELOPMENT

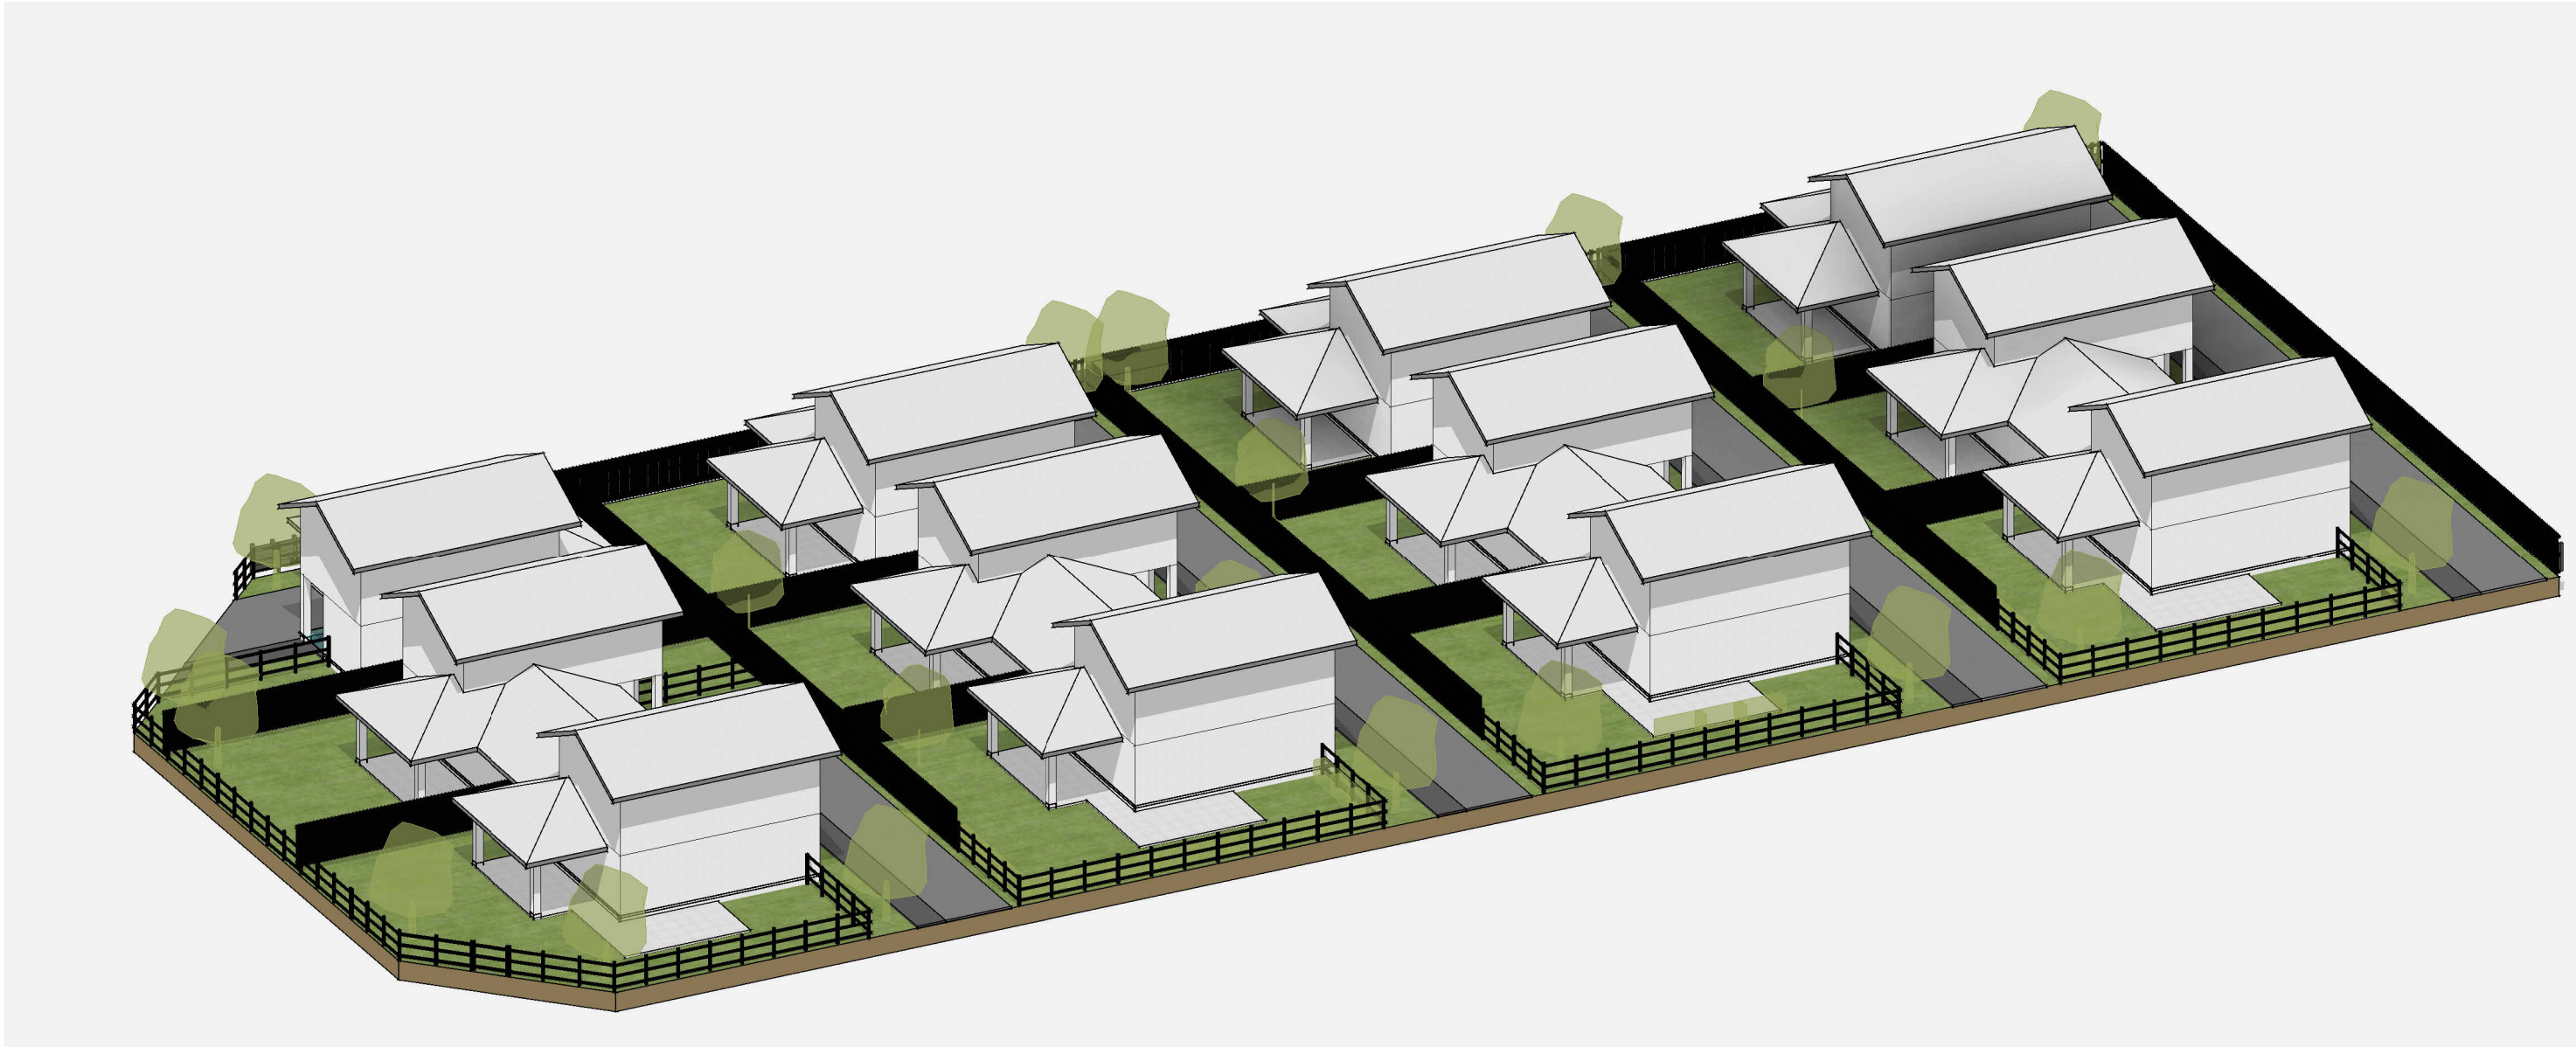

EXAMPLE OF COMPLIANT DEVELOPMENT

ANDERSON DEVELOPMENT - 29 CHARLES CRESCENT,TAUPO




March - 9am



March - 12pm



March - 3pm

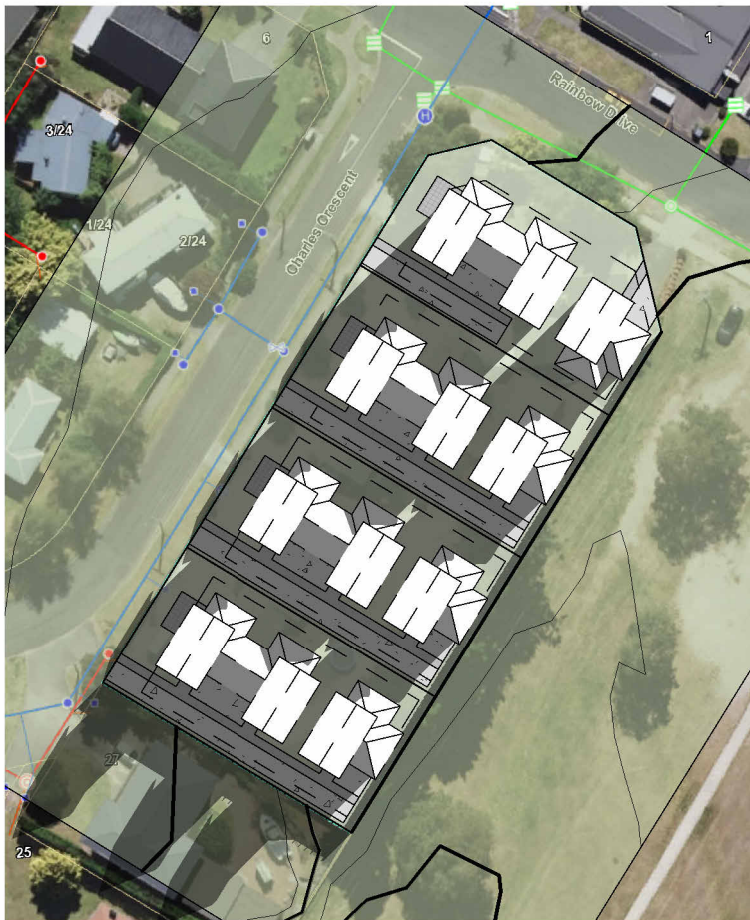

June - 9am



June - 12pm



June - 3pm

EXAMPLE OF COMPLIANT DEVELOPMENT

ANDERSON DEVELOPMENT - 29 CHARLES CRESCENT,TAUPO