



SERVICES AS-LAID PLAN

Prefloor/Subfloor

Drainage

Soakholes/Soakpits

Please select the items covered in this document.

Please provide separate Services As-Laid Plans & PS3's for each installer.

Please ensure to provide accompanying photographs of the soakholes & soakpits where they have not been inspected by council officers.

Building Consent No: _____

Owners Name: _____

Property Address: _____

Plumber: _____
Name/s *Address* *Contact Phone No.*

Registration No. _____

Drainlayer: _____
Name/s *Address* *Contact Phone No.*

Registration No. _____

DRAW PLAN IN BLACK BALLPOINT ON GRAPH OPPOSITE

Plan is to show:

- All drains in correct position relative to building and boundaries
- The road frontage
- Depth of drains at connection points
- All foul water and stormwater drains
- All inspection openings, accurately dimensioned
- All buildings and boundaries with accurate representation
- Outside water lines and the source of water supply
- The type, location and size of **All** on-site wastewater disposal systems & elements
- Size and position of soakholes/soakpits

REFER TO EXAMPLE ON LAST PAGE


NOTE: If the inspector cannot be satisfied of compliance and/or the drain layout differs from the approved building consented documents, an amendment to the consent may be requested.



CHECKED BY:

PLAN EXAMPLE

REAR BOUNDARY

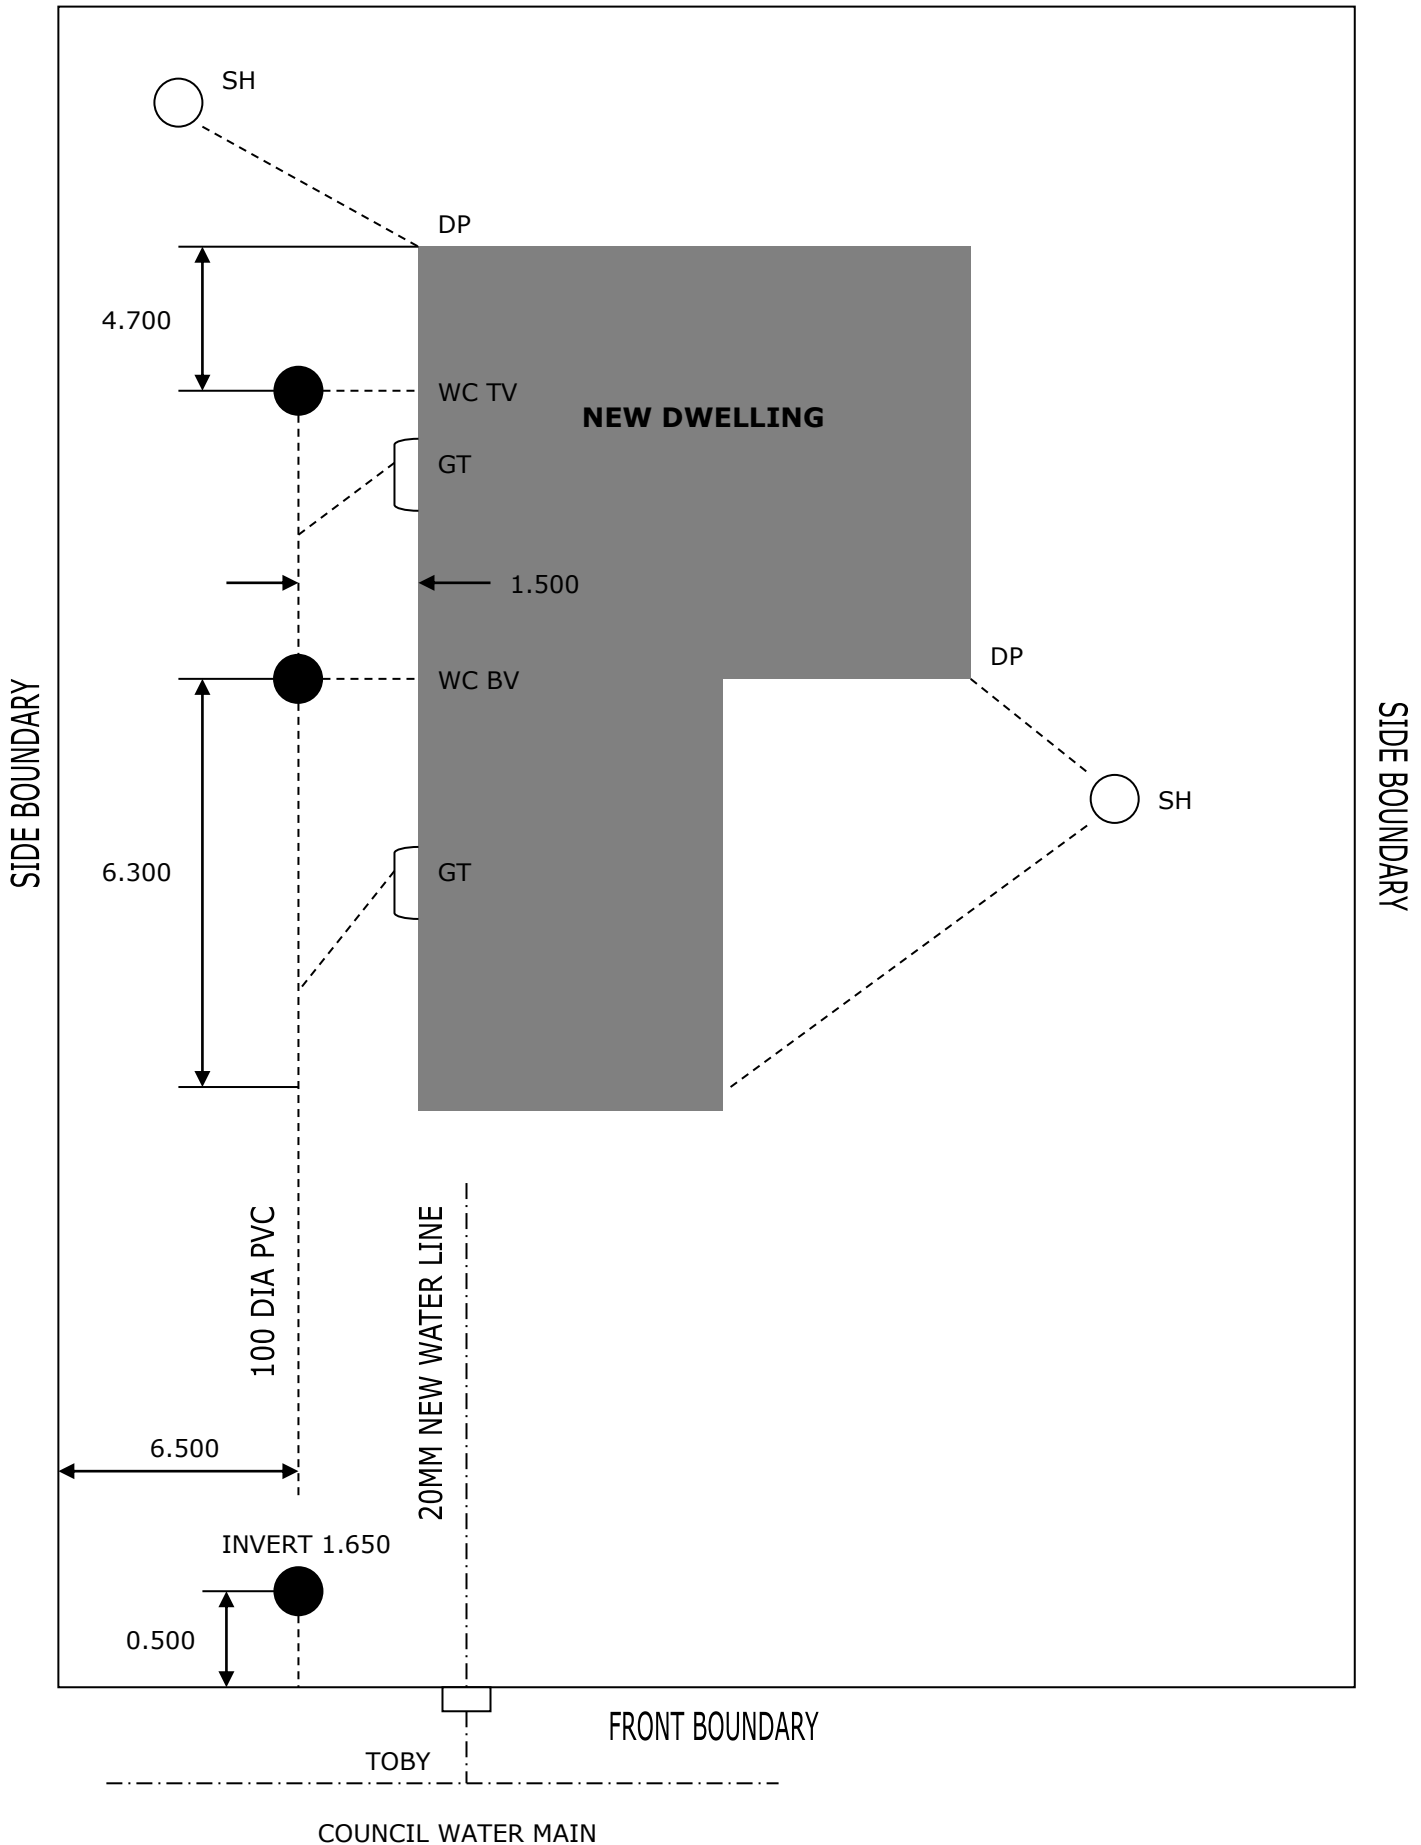



All sections of this form must be completed

TO BE COMPLETED BY THE PERSON WHO HAS UNDERTAKEN THE DRAINAGE WORK

Author company: _____ BC number: _____

Author name: _____

Description of drainage work: _____

Legal description: _____

Site address: _____

I have sighted the above building consent and read the attached conditions of consent and confirm that the drainage pipe work and fittings have been selected and constructed to comply with the consented plans to the extent required by the above building consent and comply with clauses E1 and G13 of the Building Regulations 1992.

I hereby certify that the storm water disposal system that has been constructed in accordance with the approved plans for the above building consent and/or the details as shown on the 'as built' plans supplied with this statement.

I hereby certify that I have personally tested the drainage system by the method indicated below:

- NZ Building Code E1/VM1 air test in accordance with paragraph 8.3; or
- AS/NZS3500.2.2:2003 air test in accordance with clause 12.3.2; or
- NZS7643 water test in accordance with section 11.

I have provided accompanying photographs of the soakholes & soakpits suitable as a clear record of their types, locations, depths and installation.

I understand that the Council will rely upon this producer statement, for the purposes of establishing compliance with the above building consent.

Signature: _____ Date: _____

Certifying drainlayer's registration number: _____

Drainlayer's contact details:

Address: _____ Postcode: _____

Phone: _____ Fax: _____

Mobile: _____ Email: _____